

eFiled & eRecorded
DATE: 4/5/2023
TIME: 1:08 PM
PLAT BOOK: 02023
PAGE: 00055
RECORDING FEES: \$10.00
PARTICIPANT ID: 9040303858
CLERK: Katie Cross
Madison County, GA

THIS AREA RESERVED FOR RECORDING INFORMATION

Certification of Dedication

I (we) hereby certify that I (we) adopt this plan of subdivision and dedicate all new streets, if any, and open space(s) to public use as noted.

Abe Abouhamdan
Owner or Agent Date 3/3/23

Owner's Certification

The owner of the land shown on this plat and whose name is subscribed hereto, in person or through a duly authorized agent, certifies this plat was made from an actual survey, that all state and county taxes or other assessments now due on this land have been paid.

Abe Abouhamdan
Owner or Agent Date 3/3/23

Certificate of review by the Planning & Zoning Department

"I hereby certify that this plat meets all the requirements of the Madison County Subdivision Regulations, Madison County Zoning Ordinance and the Madison County Soil Erosion Sedimentation and Stormwater Control Ordinance."

Stacy C. Carroll
Planning & Zoning Department Date

Surveyor's Certificate

It is hereby certified that this plat is true and correct and was prepared from an actual survey of the property by me or under my supervision; that all monuments shown hereon actually exist, and their location, size, type, and materials are correctly shown; and that all surveying requirements found in the Subdivision Regulations of Madison County, Georgia have been fully complied with.

Stacy C. Carroll
Stacy C. Carroll, Ga. PLS #2729

HEALTH DEPARTMENT CERTIFICATION

Lots have been reviewed by the Madison County Health Department and are approved for subdivision development as noted on each lot of the plat and plat legend. This review was performed based on information submitted by other professionals and any supplementary information provided therein. Each lot must be reviewed and approved for on-site sewage management system placement prior to the issuance of a building permit.

Dated this 31 Day of March 2023
By *Kelley D. DeH*
Title DEHD

Certificate of Public Water System

I hereby certify that the Public Water System in the subdivision plat attached hereto meets the requirements of the Madison County Water Department.

Frank Smith
Madison County Water Department Date 4-3-23

Certificate of Approval for Recording

"I hereby certify that the subdivision plat shown hereon has been found to comply with the Land Subdivision Regulations of Madison County, Georgia, and that it has been approved by the Madison County Board of Commissioners for recording in the Office of the Clerk of Superior Court of Madison County."

Frank Smith
Chairman, Madison County Board of Commissioners Date 4-3-23

Notice of Agricultural Agency Waiver

Agricultural districts include uses of land primarily for active farming activities and may result in odors, noise, dust, and other effects which may not be compatible with adjacent single family development. The owner/developer of this development executes his signature as signed below that he is waiving any objection to those effects and understands that he is required to notify the landowners of said development that no action that the adjacent uses in agricultural district constitute a nuisance.

Final Plat Of The Madison Preserve Colbert, Georgia Madison County 382nd G.M.D.



VICINITY MAP

SHEET INDEX

Cover	1
Overall Project	2
Lot Configurations	3-6
Call Tables	7

This subdivision is reviewed based on three or four bedroom homes with average appurtenances and a footprint of 2400 square feet or less. If the home is to be larger, or if excessive grading or filling is required to form home foundation, additional information may be needed and a larger lot size may be required. Depending on house size, placement and number of bedrooms, site plan requirements may be waived at the discretion of the health authority.

Soil classifier recommendations regarding soil properties are followed for each lot. Some lots may require additional footage of drainlines or special requirements based on these recommendations.

PROJECT DATA

Owner: Grand View Investment Group, LLC. & MRG Investment Group, LLC & Twisted Cedar Ranch, LLC
Mailing Address: P.O. Box 601 Winterville, GA 30683
Street Address: 36 Arnoldsville Rd, Suite 7 Crawford, GA 30630
Contact: Mr. Chad Tracy (706)207-4164 Chad@patriotconstruction.biz

Developer: Patriot Construction, Inc.
Contact: Mr. Chad Tracy 36 Arnoldsville Rd, Suite 7 Crawford, GA 30630 (706)207-4164 Chad@patriotconstruction.biz

Authorized Agent Engineer: ABE Consulting, Inc.
Contact: Abe Abouhamdan, PE FASCE 2410 Hog Mountain Rd, Suite 103 Watkinsville GA 30677 ABE@abeconsultinginc.com

Total project acreage: 202.418 Acres (Excluding Roads)
Tax Parcel #'s: 0057 006, 0057 006 01 & 0057 006 02
Flood Plain: Portions of this property lie within a Flood Zone according to FEMA Community Panel Numbers 13195C 0230C & 13195C 0240C Dated 9-17-2010.
Water supply: Madison County Industrial Development and Building Authority
Sewage disposal: Individual septic tanks and drain fields
Solid waste: Trash will be picked up by private contractor.
Existing utilities: Power, Water, Telephone
Power: Jackson EMC 7356 Highway 106, Hull GA 30646 706-548-5362
Water: Madison County PO Box 381, Danielsville, GA 30633 706-795-3473
Telephone: Windstream 149 Oak Street, Commerce GA 30530 706-335-0333
Cable TV: Unknown

Boundary: ABE Consulting, Inc. - 2022 complete boundary to subdivide property
Contour interval: 1' interval taken from GIS. Ponds were field run.
Existing Zoning: R-1: (Single Family Residential: 1.5 Ac. Min. Lot Size)
Total R-1 Area: 118.901 Acres (Lots 1-56)
A-2: (General Farming: 5 Ac. Min. Lot Size)
Total A-2 Area: 82.425 Acres (Lots 57-60)
Open Space: Total open space area: 1.083 Acres
0.009 Acre in miter

Proposed use: Single family residential
Required building setbacks: (Based on Article VIII Table)
Front: 60' From street centerline
Side: 15'
Rear: 20'
Maximum building height: 35'

Lot count: 60 Single Family Residential lots (total), 56 R-1 Lots & 4 A-2 Lots
Building envelopes: Varies by lot depending on lot size & shape.
Smallest lot: 1.500 Acres Largest lot: 25.524 Acres.
Total area to be dedicated for public use or R/W: 393 S.F. or 0.009 Acre (Meters)
Grading and drainage of this site will be performed according to Madison County standards.

Surface drainage proposed: Overland flow combined with swales and ASCMP will be employed to collect and divert surface water to the existing ponds and discharged as shown. Water quality measures to be provided as required via permanent pools in existing storm water management ponds.
Signage: To be under separate permit by others.
Existing public roadway network will be utilized for the proposed lot layout.
No new public roadways are being proposed.
Proposed subdivision shall conform to all latest rezoning conditions as stipulated by Madison County Board of Commissioners.

All common open space amenities & storm water detention areas shall be owned and maintained by the subdivision homeowners association.
Land to be used for purposes other than single family dwellings:
0.009 Acre for R/W miter
1.083 Acres for outlot green space (non-buildable)
12.480 Acres to be dedicated to Madison County for use as Public Roads.

Based on maps prepared by the Georgia GIS Data Clearinghouse and made available via the ArcGIS online map viewer.

No portion of the subdivision lies in a groundwater recharge area, pursuant to the Rules of the Georgia Department of Natural Resources, Environmental Protection Division, Chapter 391-3-16.01 (or defined as low, medium or high susceptibility).

There are no perennial streams within or impacted by the subdivision that are upstream of water supply reservoir, pursuant to the rules of the Georgia Department of Natural Resources, Environmental Protection Division, Chapter 391-3-16.02 (or required 150 foot buffer is shown if within 7 mile radius or 75 foot buffer if greater than 7 mile radius).

Health Department Notes

L4N, ATU, Drip repair- Lots 1, 8, 40, 48, 51, 52
L4N, ATU, SSLP, Drip repair- Lots 13, 21, 22, 31
L4N, SSLP- lot 42
SSLP- Lots 18, 30
ATU, SSLP- Lot 19, 44, 46, 49
ATU, Drip repair- Lots 2, 3, 9, 25, 35, 53
ATU, SSLP, Drip repair- Lots 10, 29, 38, 41, 47
ATU- Lots 4, 5, 15, 32, 33, 36, 37, 39, 50, 54, 56, 57, 58, 59, 60
Drip- Lots 6, 11, 12, 26
SPHD, ATU- Lot 7
SPHD, ATU, Drip repair- Lots 23, 24, 27, 28, 34, 45
SPHD Drip repair- Lot 16

An updated soil survey will be required for lots 57 and 58 if the proposed septic system is outside the mapped level III soil survey.

ATU - "Aerobic Treatment Unit" - An aerobic treatment unit or other Class I equivalent system may be required if depth to impervious layer is less than 24 inches.

DRIP - "Drip Emitter System" - A drip emitter system may be required on this lot along with all pertinent information specific to drip systems.

DRIP REPAIR - "Drip Emitter System Repair" - The repair system required for this lot may be a drip emitter system.

L4N - "Level IV Soil Report Needed" - A Level IV soil report will be needed upon this lot along with the requirements given in the "Septic System Location Plan Checklist" is needed for this lot. SSLP's are required due to spatial constraints.

SSLP - "Septic System Location Plan" - A septic system location plan drawn in accordance with the requirements given in the "Septic System Location Plan Checklist" is needed for this lot. SSLP's are required due to spatial constraints.

SPHD - "Site Plan Health Department" - An Engineered site plan drawn in compliance with the requirements established by the "Engineered Site Plan Checklist" is required at time of permit application. Needed for alternative septic systems, commercial septic systems, and systems with high waste strength or at discretion of local health authority.



COMPREHENSIVE ENGINEERING SERVICES
CIVIL ENGINEERING
LAND SURVEYING
LAND PLANNING
CONSTRUCTION STAKING
LANDSCAPE ARCHITECTURE
SOIL MAPPING & SEPTIC SYSTEMS
WETLAND & ENVIRONMENTAL MONITORING

2410 HOG MOUNTAIN ROAD

SUITE 103

WATKINSVILLE, GA 30677

706-613-8900

706-425-9631 (FAX)

abe@abeconsultinginc.com

www.ABEconsultinginc.com

Final Subdivision Plat for:

Madison Preserve

Colbert-Danielsville Road

& Old Kincaid Road

Madison County, Georgia

382nd G.M.D.

Being that parcel of land described in Deed Book 1996 page 257 and depicted on a plat found in Plat Book 8152 page 6A Madison County Real Estate Records

Total Project Area: 202.418 Acres

Tax Parcel #: 0057 006, 0057 006 01 & 0057 006 02

Existing Zoning: R-1 and A-2

GEORGIA811

www.Georgia811.com

Contact 811 before you dig.

COLORS FOR UTILITY LOCATING:

White = Prop. Excavation

Pink = Temp. Survey Markings

Red = Electric

Yellow = Gas/Oil

Orange = Phone/Cable

Blue = Water

Purple = Reclaimed Water

Green = Sewer

As required by subsection (d) of O.C.G.A. Section 15-6-67, this plat has been prepared by a Land Surveyor and approved by all applicable local jurisdictions for recording as evidenced by approval certificates, signatures, stamps or statements hereon. Such approvals or affirmations should be confirmed with the appropriate governmental bodies by any purchaser or user of this plat as to intended use of any parcel. Furthermore, the undersigned Land Surveyor certifies that this plat complies with the Minimum Technical Standards for Property Surveys in Georgia as set forth in the rules and regulations of the Georgia Board of Registration for Professional Engineers and Land Surveyors and as set forth in O.C.G.A. Section 15-6-67.

Stacy C. Carroll
Stacy C. Carroll, PLS 2729 Date 4/5/23

DATE PREPARED: 2-27-23

PROJECT #: 05-054-11

LSF# 1010

REVISIONS DATE

COPYRIGHT © 2022 ABE CONSULTING, INC. RESERVES COPYRIGHT AND OTHER RIGHTS TO THE STRICT USE OF THESE DOCUMENTS FOR THE ORIGINAL PROJECT FOR WHICH THEY WERE INTENDED. ANY CHANGES OR ALTERATIONS MADE TO THESE CONSTRUCTION DRAWINGS WITHOUT THE WRITTEN APPROVAL OF ABE CONSULTING, INC. VOID THE SEAL SHOWN HEREON AND ANY LIABILITY ASSOCIATED WITH THIS PROJECT. THE ORIGINAL DRAWINGS ARE KEPT ON FILE FOR VERIFICATION OF ANY CHANGES, REPRODUCTIONS, MODIFICATIONS, OR ASSIGNMENTS ARE STRICTLY PROHIBITED.

Grid North Georgia East Zone

SHEET # 1

7

eFiled & eRecorded
DATE: 4/5/2023
TIME: 1:08 PM
PLAT BOOK: 02023
PAGE: 00056
RECORDING FEES: \$10.00
RECORDING FEES: \$10.00
PARTICIPANT ID: 9040303858
CLERK: Katie Cross
Madison County, GA



COMPREHENSIVE ENGINEERING SERVICES
CIVIL ENGINEERING
LAND SURVEYING
LAND PLANNING
CONSTRUCTION STAKING
LANDSCAPE ARCHITECTURE
SOIL MAPPING & SEPTIC SYSTEMS
WETLAND & ENVIRONMENTAL MONITORING

2410 HOG MOUNTAIN ROAD
SUITE 103
WATKINSVILLE, GA 30677
706-613-8900
706-425-9631 (FAX)
abe@ABEconsultinginc.com
www.ABEconsultinginc.com

Final Subdivision Plat for:
Madison Preserve

Colbert-Danielsville Road
& Old Kincaid Road
Madison County, Georgia
382nd G.M.D.

Being that parcel of land described in
Deed Book 1996 page 257 and depicted
on a plat found in Plat Book 8152 page
6A Madison County Real Estate Records

Total Project Area: 202.418 Acres
Tax Parcel #: 0057 006, 0057 006 01 &
0057 006 02
Existing Zoning: R-1 and A-2



Contact 811 before you dig.

COLORS FOR UTILITY LOCATING:
White = Prop. Excavation
Pink = Temp. Survey Markings
Red = Electric
Yellow = Gas/Oil
Orange = Phone/Cable
Blue = Water
Purple = Reclaimed Water
Green = Sewer

As required by subsection (d) of O.C.G.A. Section 15-6-67, this plat has been prepared by a Land Surveyor and approved by all applicable local jurisdictions for recording as evidenced by approval certificates, signatures, stamps or statements hereon. Such approvals or affirmations should be confirmed with the appropriate governmental bodies by any purchaser or user of this plat as to intended use of any parcel. Furthermore, the undersigned Land Surveyor certifies that this plat complies with the Minimum Technical Standards for Property Surveys in Georgia as set forth in the rules and regulations of the Georgia Board of Registration for Professional Engineers and Land Surveyors and as set forth in O.C.G.A. Section 15-6-67.

4/5/23
Stacy C. Carroll, PLS 2729



DATE PREPARED:

2-27-23

PROJECT #:

05-054-11

REVISIONS DATE

GRAPHIC SCALE


0' 100' 200' 400' 600'
SCALE: 1" = 200'



SHEET #

2

7

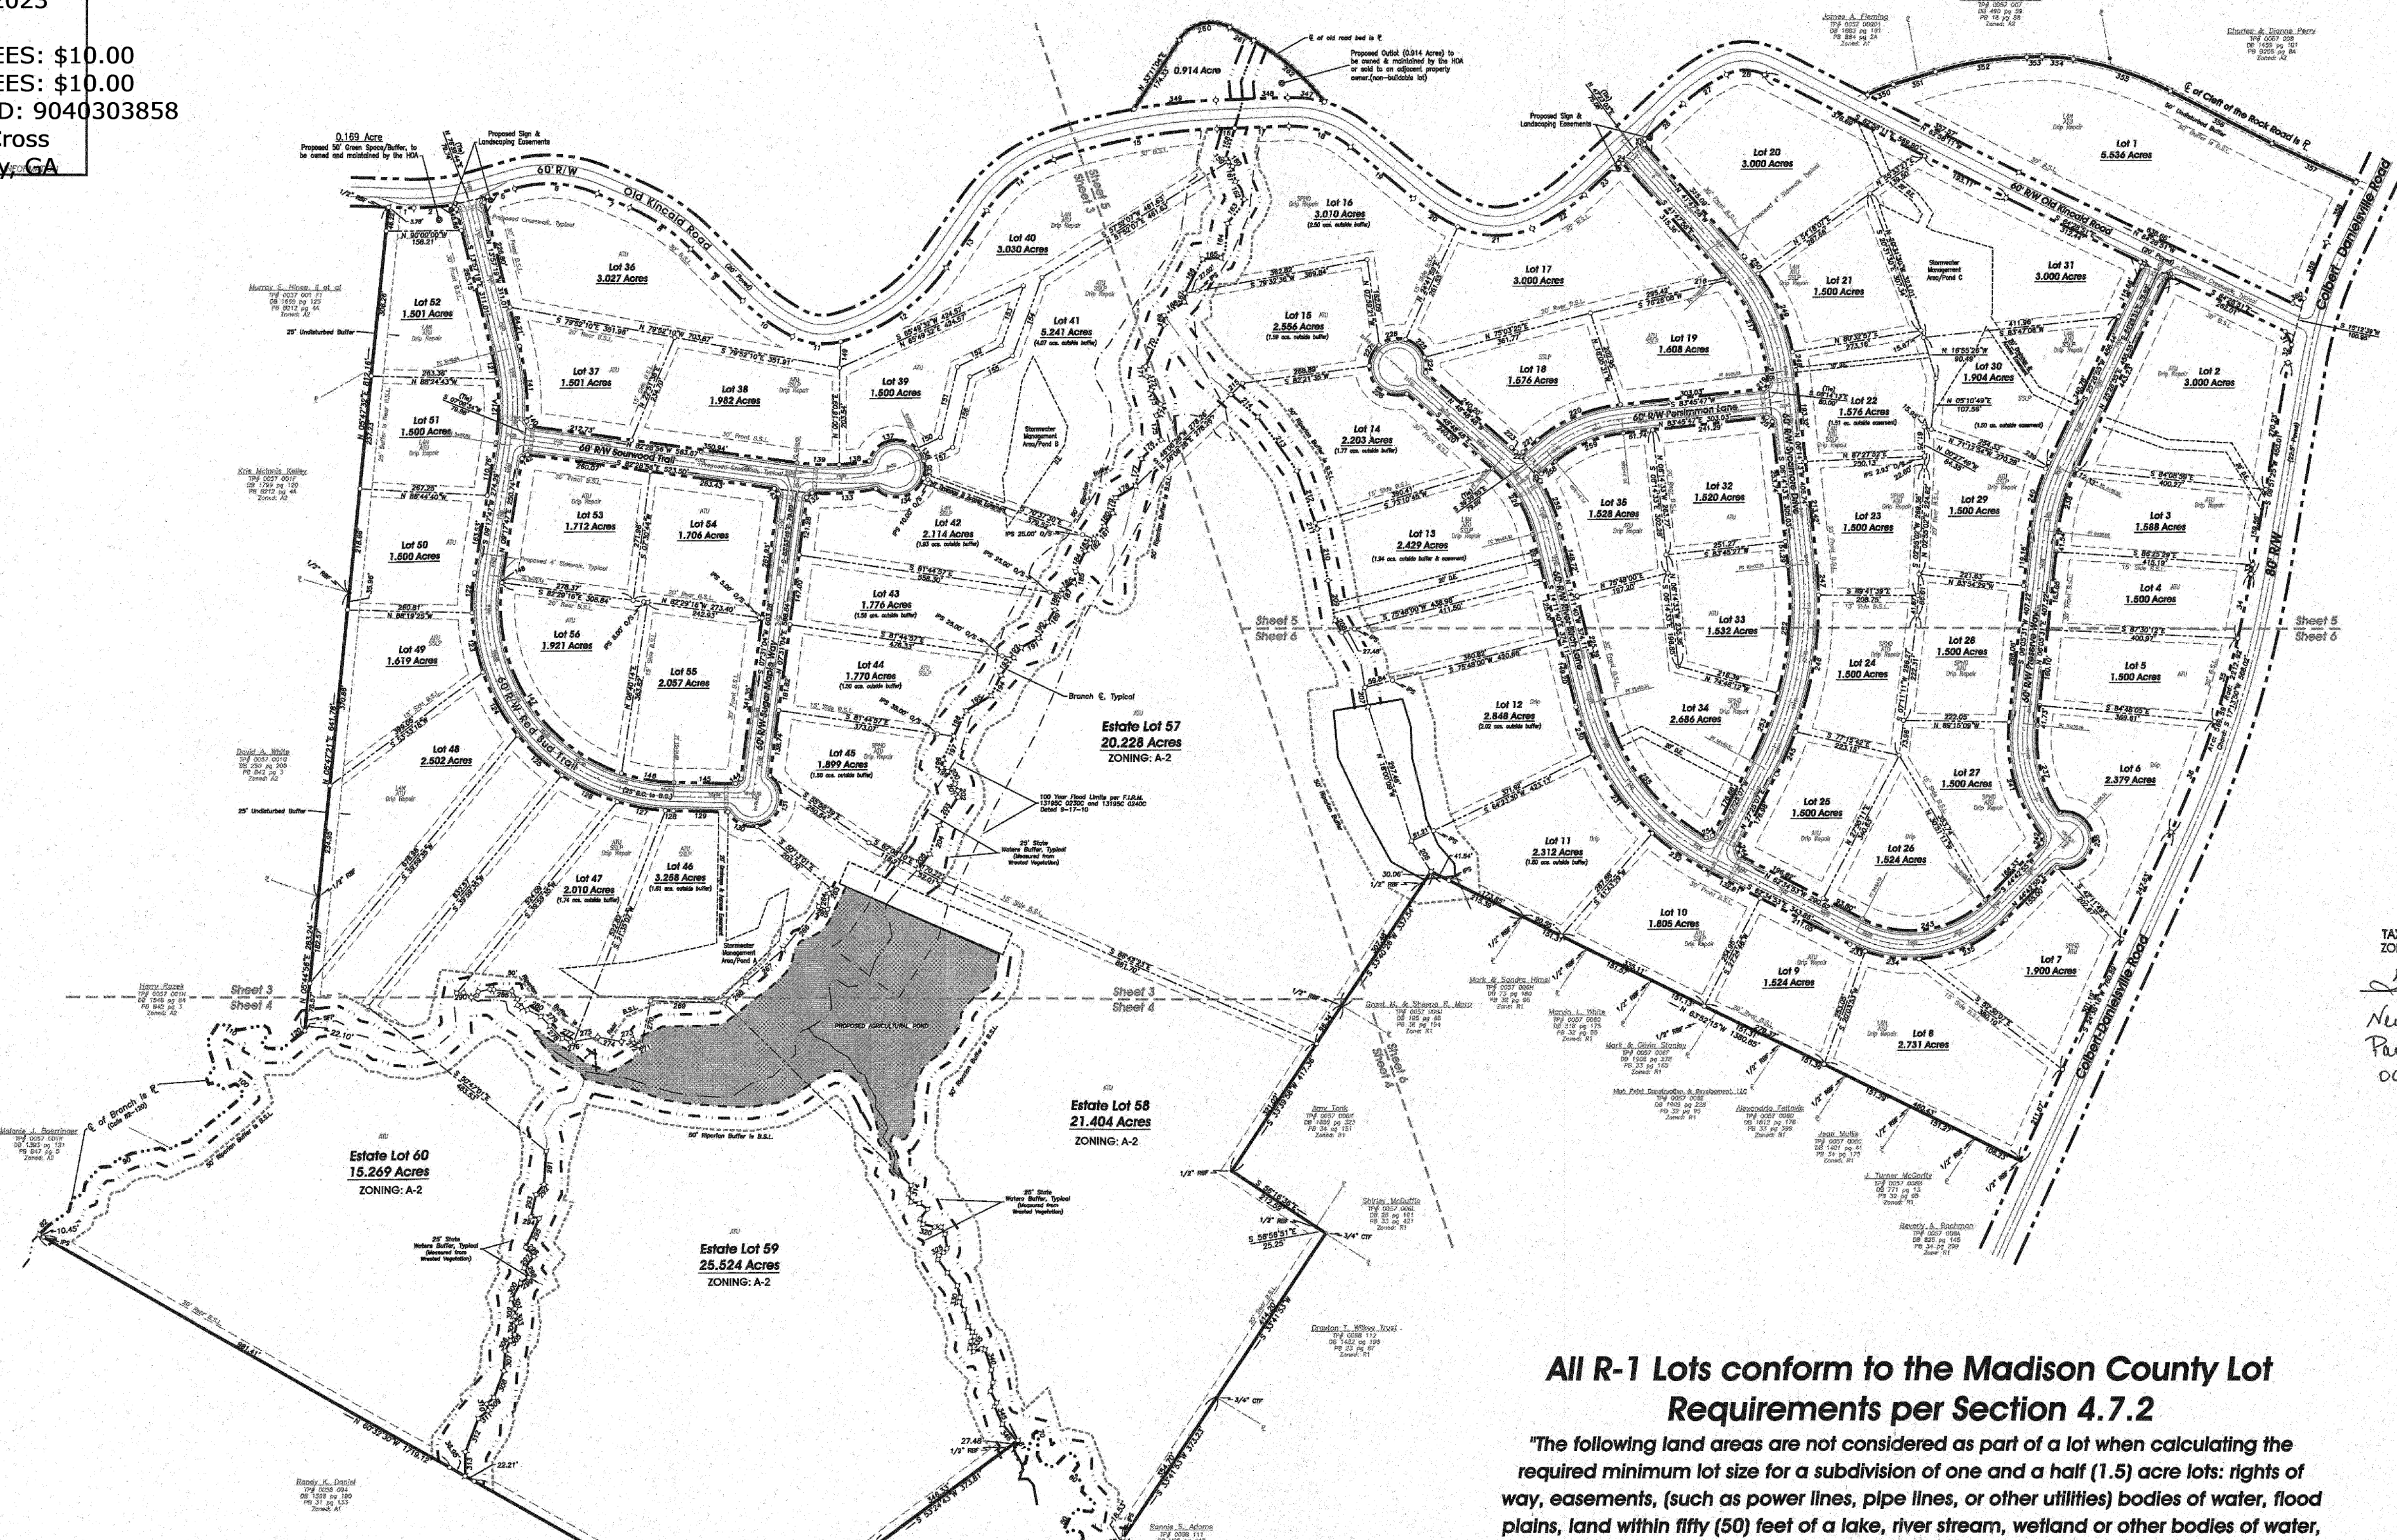

All R-1 Lots conform to the Madison County Lot Requirements per Section 4.7.2

"The following land areas are not considered as part of a lot when calculating the required minimum lot size for a subdivision of one and a half (1.5) acre lots: rights of way, easements, (such as power lines, pipe lines, or other utilities) bodies of water, flood plains, land within fifty (50) feet of a lake, river stream, wetland or other bodies of water, and similar limiting factors."

- Surveyor's Notes:**
1. This Plat of Survey was prepared without the benefit of a title abstract.
 2. The property shown hereon is subject to easements, restrictions, reservations, rights-of-way and other encumbrances, both public and private.
 3. Underground utilities and foundations, if any, have not been located.
 4. The term "certification" as used in rule 180-6-.09(2) and (3) and related to Professional Engineering or Professional Land Surveying services, as defined in O.C.G.A. 43-15-2(6) and (11), shall mean a signed statement based upon facts and knowledge known to the registrant and is not a guarantee or warranty, either expressed or implied.
 5. Zoning and setback information, if shown, should be verified by the appropriate planning/zoning agency prior to design or construction activities.
 6. See Sheet #7 for Call Tables

Survey Closure Statement

The field data upon which this plat is based has a closure precision of one foot in 23,869 feet and an angular error of $\pm$ sec. per angle point and was not adjusted.


A Carlson CR2 Robotic Total Station was used to obtain all linear and angular measurements and the fieldwork was completed on 11-9-2022.

Bearings and Coordinates shown are based on Grid North, Georgia West Zone derived from GPS observations with a Carlson BRX7 GPS Receiver utilizing the eGPS Network.

This plat has been calculated for closure and was found to be accurate within one foot in 26,284 feet (Minimum).

LEGEND OF SURVEY ABBREVIATIONS/SYMBOLS	
B.S.L.	BUILDING SETBACK LINE
C	CENTERLINE
CMF	CONC. MONUMENT FOUND
CRFB	CAPPED REBAR FOUND
CTF	CRIMP TOP PIPE FOUND
DB	DEED BOOK
DE	DRAINAGE EASEMENT FOUND
FND	FOUND
IPS	1/2" CAPPED REBAR SET
OTF	OPEN TOP PIPE FOUND
P	PROPERTY LINE
PB	PLAT BOOK
PKF	PK NAIL FOUND
PKS	PK NAIL SET
POB	POINT OF BEGINNING
POC	POINT OF COMMENCEMENT
R/W	RIGHT-OF-WAY
REB	REBAR FOUND
SFP	STEEL FENCE POST FND
SWB	STATE WATERS BUFFER
TP	TAX PARCEL NUMBER
1/2"	1/2" CAPPED REBAR SET
STAMPED LSF 1010	(UNLESS OTHERWISE NOTED)
●	IRON PIN FOUND
(AS DESCRIBED)	
●	CONCRETE MONUMENT FOUND
●	COMPUTED POINT (NO PIN)
●	UTILITY POLE
●	WELL
—OH—OH—	OVERHEAD UTILITIES

eFiled & eRecorded
DATE: 4/5/2023
TIME: 1:08 PM
PLAT BOOK: 02023
PAGE: 00057
RECORDING FEES: \$10.00
RECORDING FEES: \$10.00
RECORDING FEES: \$10.00
PARTICIPANT ID: 9040303858
CLERK: Katie Cross
Madison County, GA

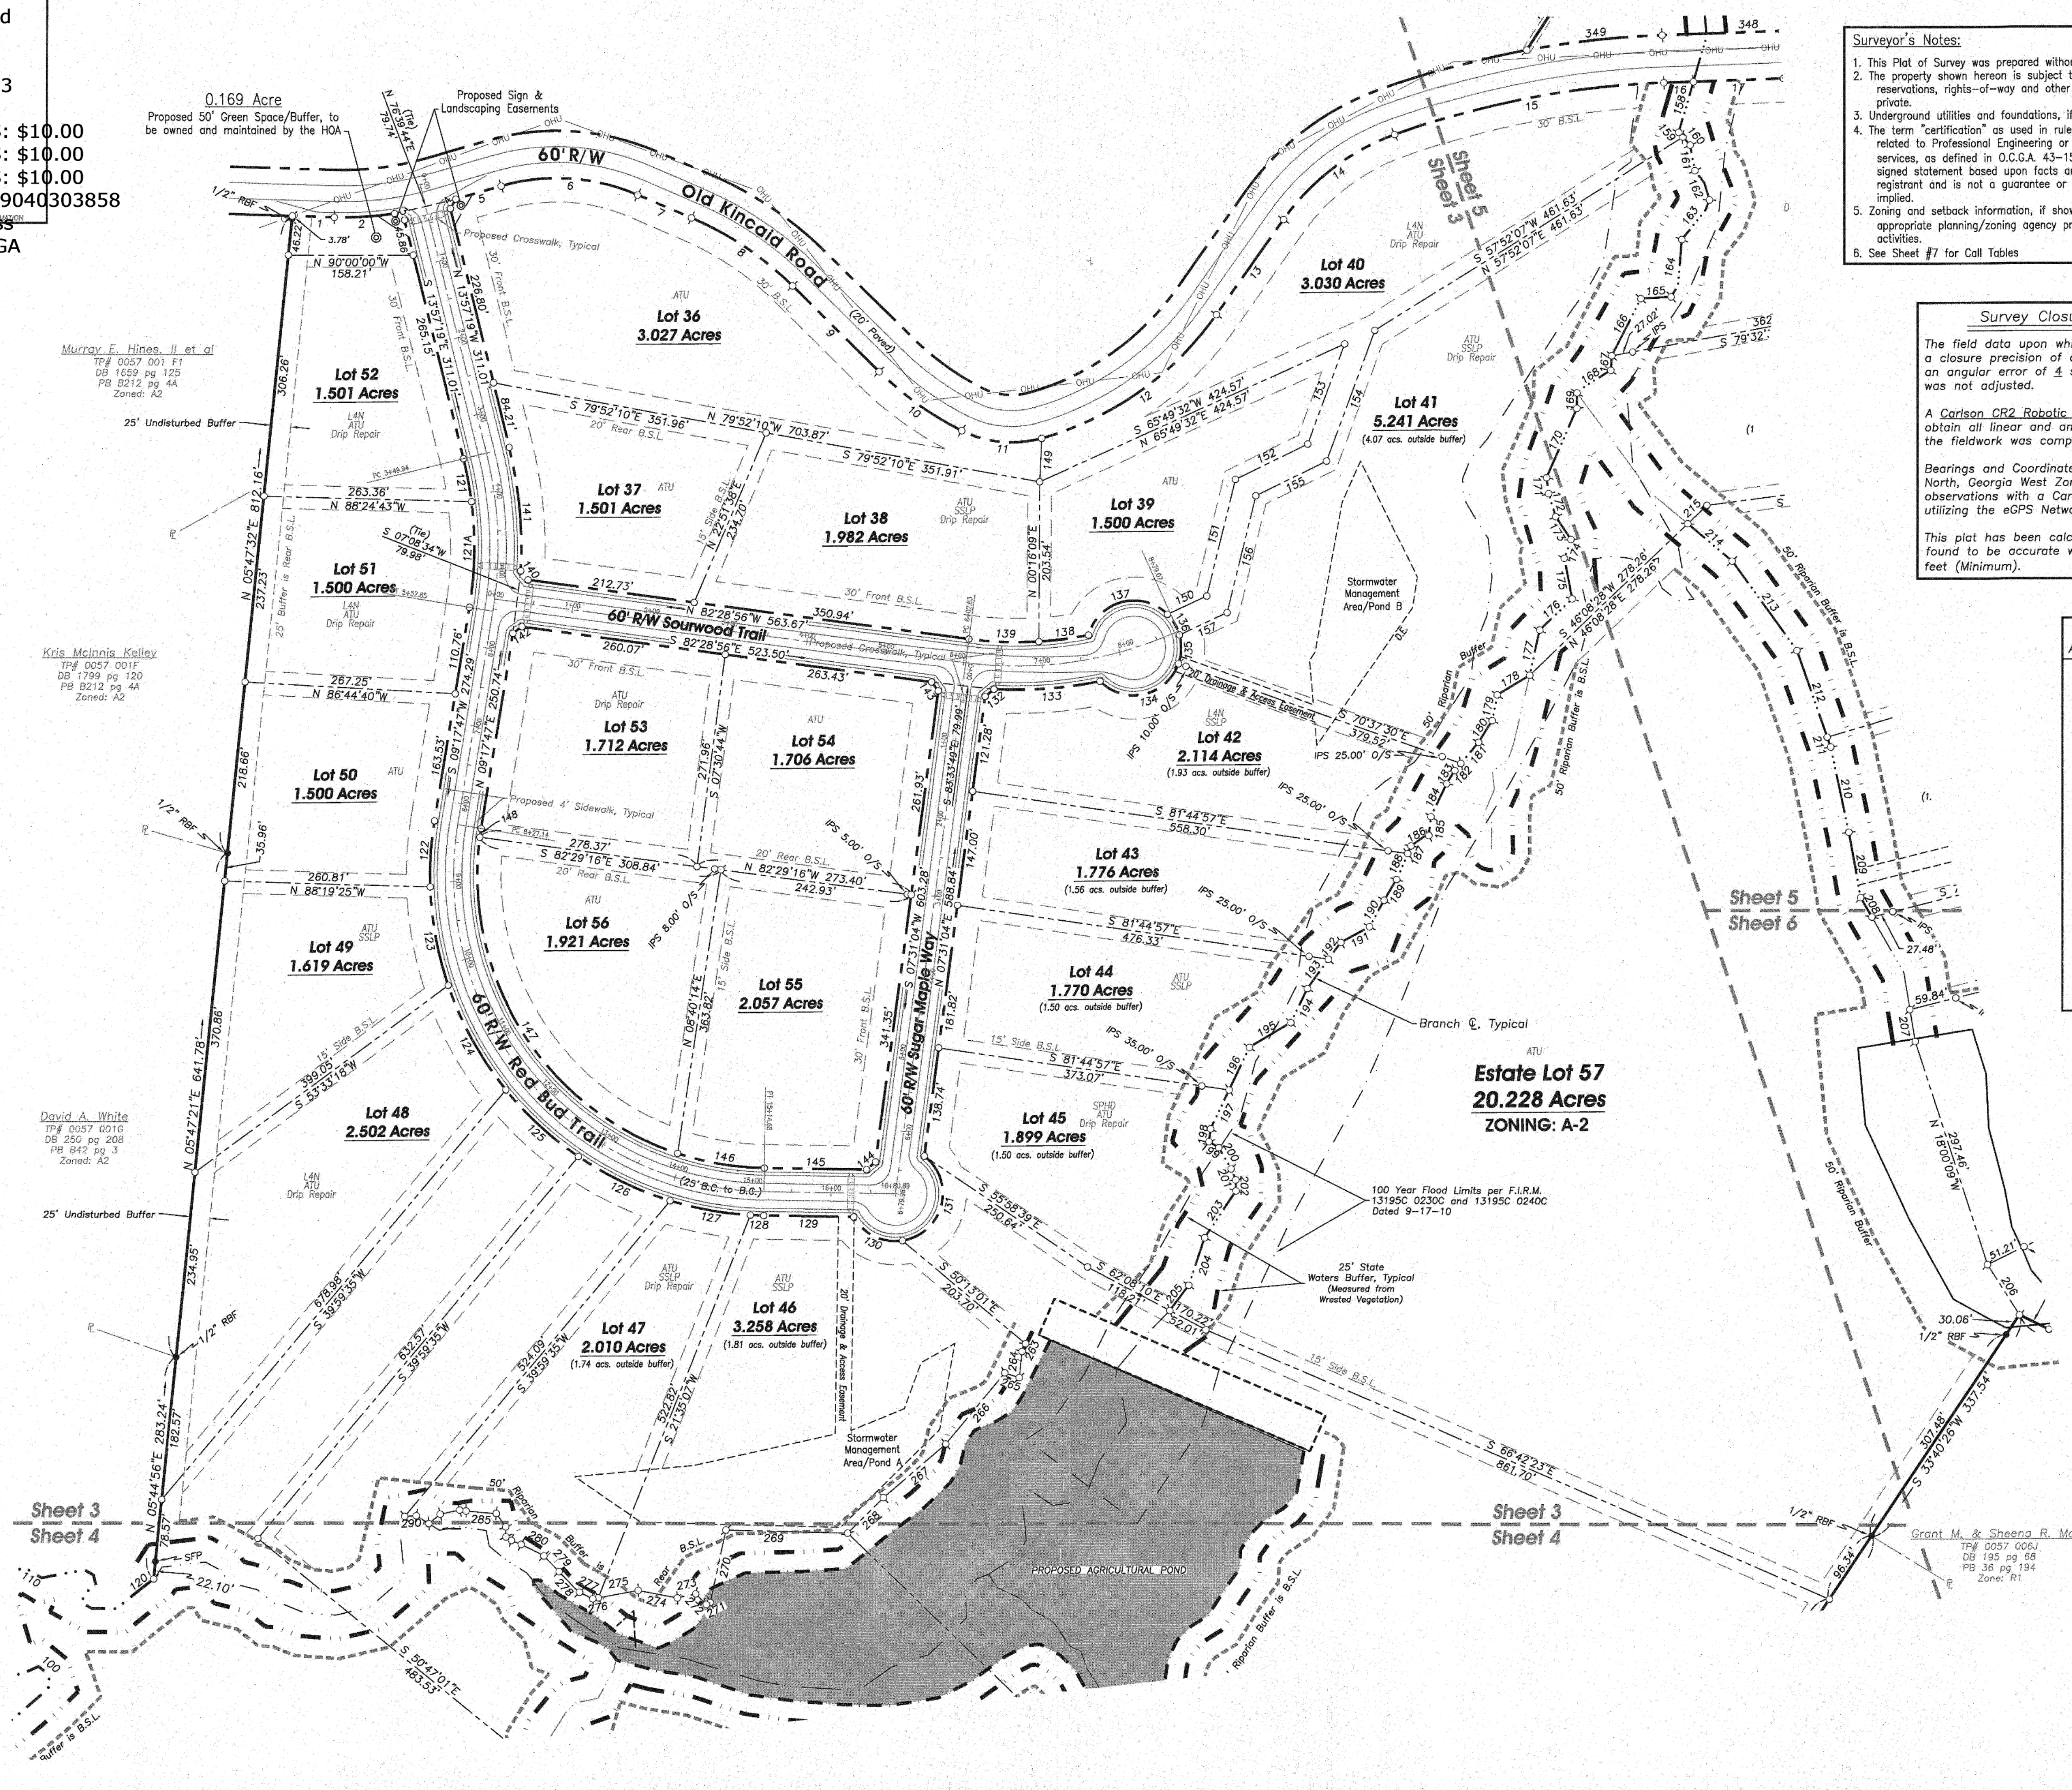

Surveyor's Notes:

1. This Plat of Survey was prepared without the benefit of a title abstract.
2. The property shown hereon is subject to easements, restrictions, reservations, rights-of-way and other encumbrances, both public and private.
3. Underground utilities and foundations, if any, have not been located.
4. The term "certification" as used in rule "180-6-.09(2) and (3)" and related to Professional Engineering or Professional Land Surveying services, as defined in O.C.G.A. 43-15-2(6) and (11), shall mean a signed statement based upon facts and knowledge known to the registrant and is not a guarantee or warranty, either expressed or implied.
5. Zoning and setback information, if shown, should be verified by the appropriate planning/zoning agency prior to design or construction activities.
6. See Sheet #7 for Call Tables

Survey Closure Statement

The field data upon which this plat is based has a closure precision of one foot in 23,869 feet and an angular error of 4 sec. per angle point and was not adjusted.

A Carlson CR2 Robotic Total Station was used to obtain all linear and angular measurements and the fieldwork was completed on 11-9-2022.

Bearings and Coordinates shown are based on Grid North, Georgia West Zone derived from GPS observations with a Carlson BRX7 GPS Receiver utilizing the eGPS Network.

This plat has been calculated for closure and was found to be accurate within one foot in 76,284 feet (Minimum).

LEGEND OF SURVEY ABBREVIATIONS/SYMBOLS	
B.S.L.	BUILDING SETBACK LINE
C/L	CENTERLINE
CMF	CONCRETE MONUMENT FOUND
CRFB	CAPPED REBAR FOUND
CTF	CRIMP TOP PIPE FOUND
DB	DEED BOOK
DE	DRAINAGE EASEMENT
FND	FOUND
IPS	1/2" CAPPED REBAR SET
OTF	OPEN TOP PIPE FOUND
R	PROPERTY LINE
PL	PLAT BOOK
PKF	PK NAIL FOUND
PKS	PK NAIL SET
POB	POINT OF BEGINNING
POC	POINT OF COMMENCEMENT
R/W	RIGHT-OF-WAY
RFB	REBAR FOUND
SFP	STEEL FENCE POST FND
SWB	STATE WATERS BUFFER
TP	TAX PARCEL NUMBER
O	1/2" CAPPED REBAR SET
	STAMPED LSF 1010 (UNLESS OTHERWISE NOTED)
●	IRON PIN FOUND (AS DESCRIBED)
○	CONCRETE MONUMENT FOUND
○	COMPUTED POINT (NO PIN)
○	UTILITY POLE
○	WELL
—OHU—OHU—	OVERHEAD UTILITIES



COMPREHENSIVE ENGINEERING SERVICES
CIVIL ENGINEERING
LAND SURVEYING
LAND PLANNING
CONSTRUCTION STAKING
LANDSCAPE ARCHITECTURE
SOIL MAPPING & SEPTIC SYSTEMS
WETLAND & ENVIRONMENTAL MONITORING

2410 HOG MOUNTAIN ROAD
SUITE 103
WATKINSVILLE, GA 30677
706-613-8900
706-425-9631 (FAX)
abe@ABEconsultinginc.com
www.ABEconsultinginc.com

Final Subdivision Plat for:
Madison Preserve

Colbert-Danielsville Road
& Old Kincaid Road
Madison County, Georgia
382nd G.M.D.

Being that parcel of land described in
Deed Book 1996 page 257 and depicted on
a plat found in Plat Book B152 page
6A Madison County Real Estate Records

Total Project Area: 202.418 Acres
Tax Parcel #: 0057 006, 0057 006 01 &
0057 006 02
Existing Zoning: R-1 and A-2

GEORGIA811
www.Georgia811.com
Contact 811 before you dig.

COLORS FOR UTILITY LOCATING:
White = Prop. Excavation
Pink = Temp. Survey Markings
Red = Electric
Yellow = Gas/Oil
Orange = Phone/Cable
Blue = Water
Purple = Reclaimed Water
Green = Sewer

As required by subsection (d) of O.C.G.A. Section 15-6-67, this plat has been prepared by a Land Surveyor and approved by all applicable local jurisdictions for recording as evidenced by approval certificates, signatures, stamps or statements hereon. Such approvals or affirmations should be confirmed with the appropriate governmental bodies by any purchaser or user of this plat as to intended use of any parcel. Furthermore, the undersigned Land Surveyor certifies that this plat complies with the Minimum Technical Standards for Property Surveys in Georgia as set forth in the rules and regulations of the Georgia Board of Registration for Professional Engineers and Land Surveyors and as set forth in O.C.G.A. Section 15-6-67.

4/5/23
State C. Carroll, PLS 2729

DATE PREPARED:
2-27-23
PROJECT #:
05-054-11


REVISIONS **DATE**

GRAPHIC SCALE
0' 50' 100' 200' 300'
SCALE: 1" = 100'

SHEET #
3
7

eFiled & eRecorded
DATE: 4/5/2023
TIME: 1:08 PM
PLAT BOOK: 02023
PAGE: 00058
RECORDING FEES: \$10.00
PARTICIPANT ID: 9040303858
CLERK: Katie Cross
Madison County, GA

THIS AREA RESERVED FOR RECORDING INFORMATION

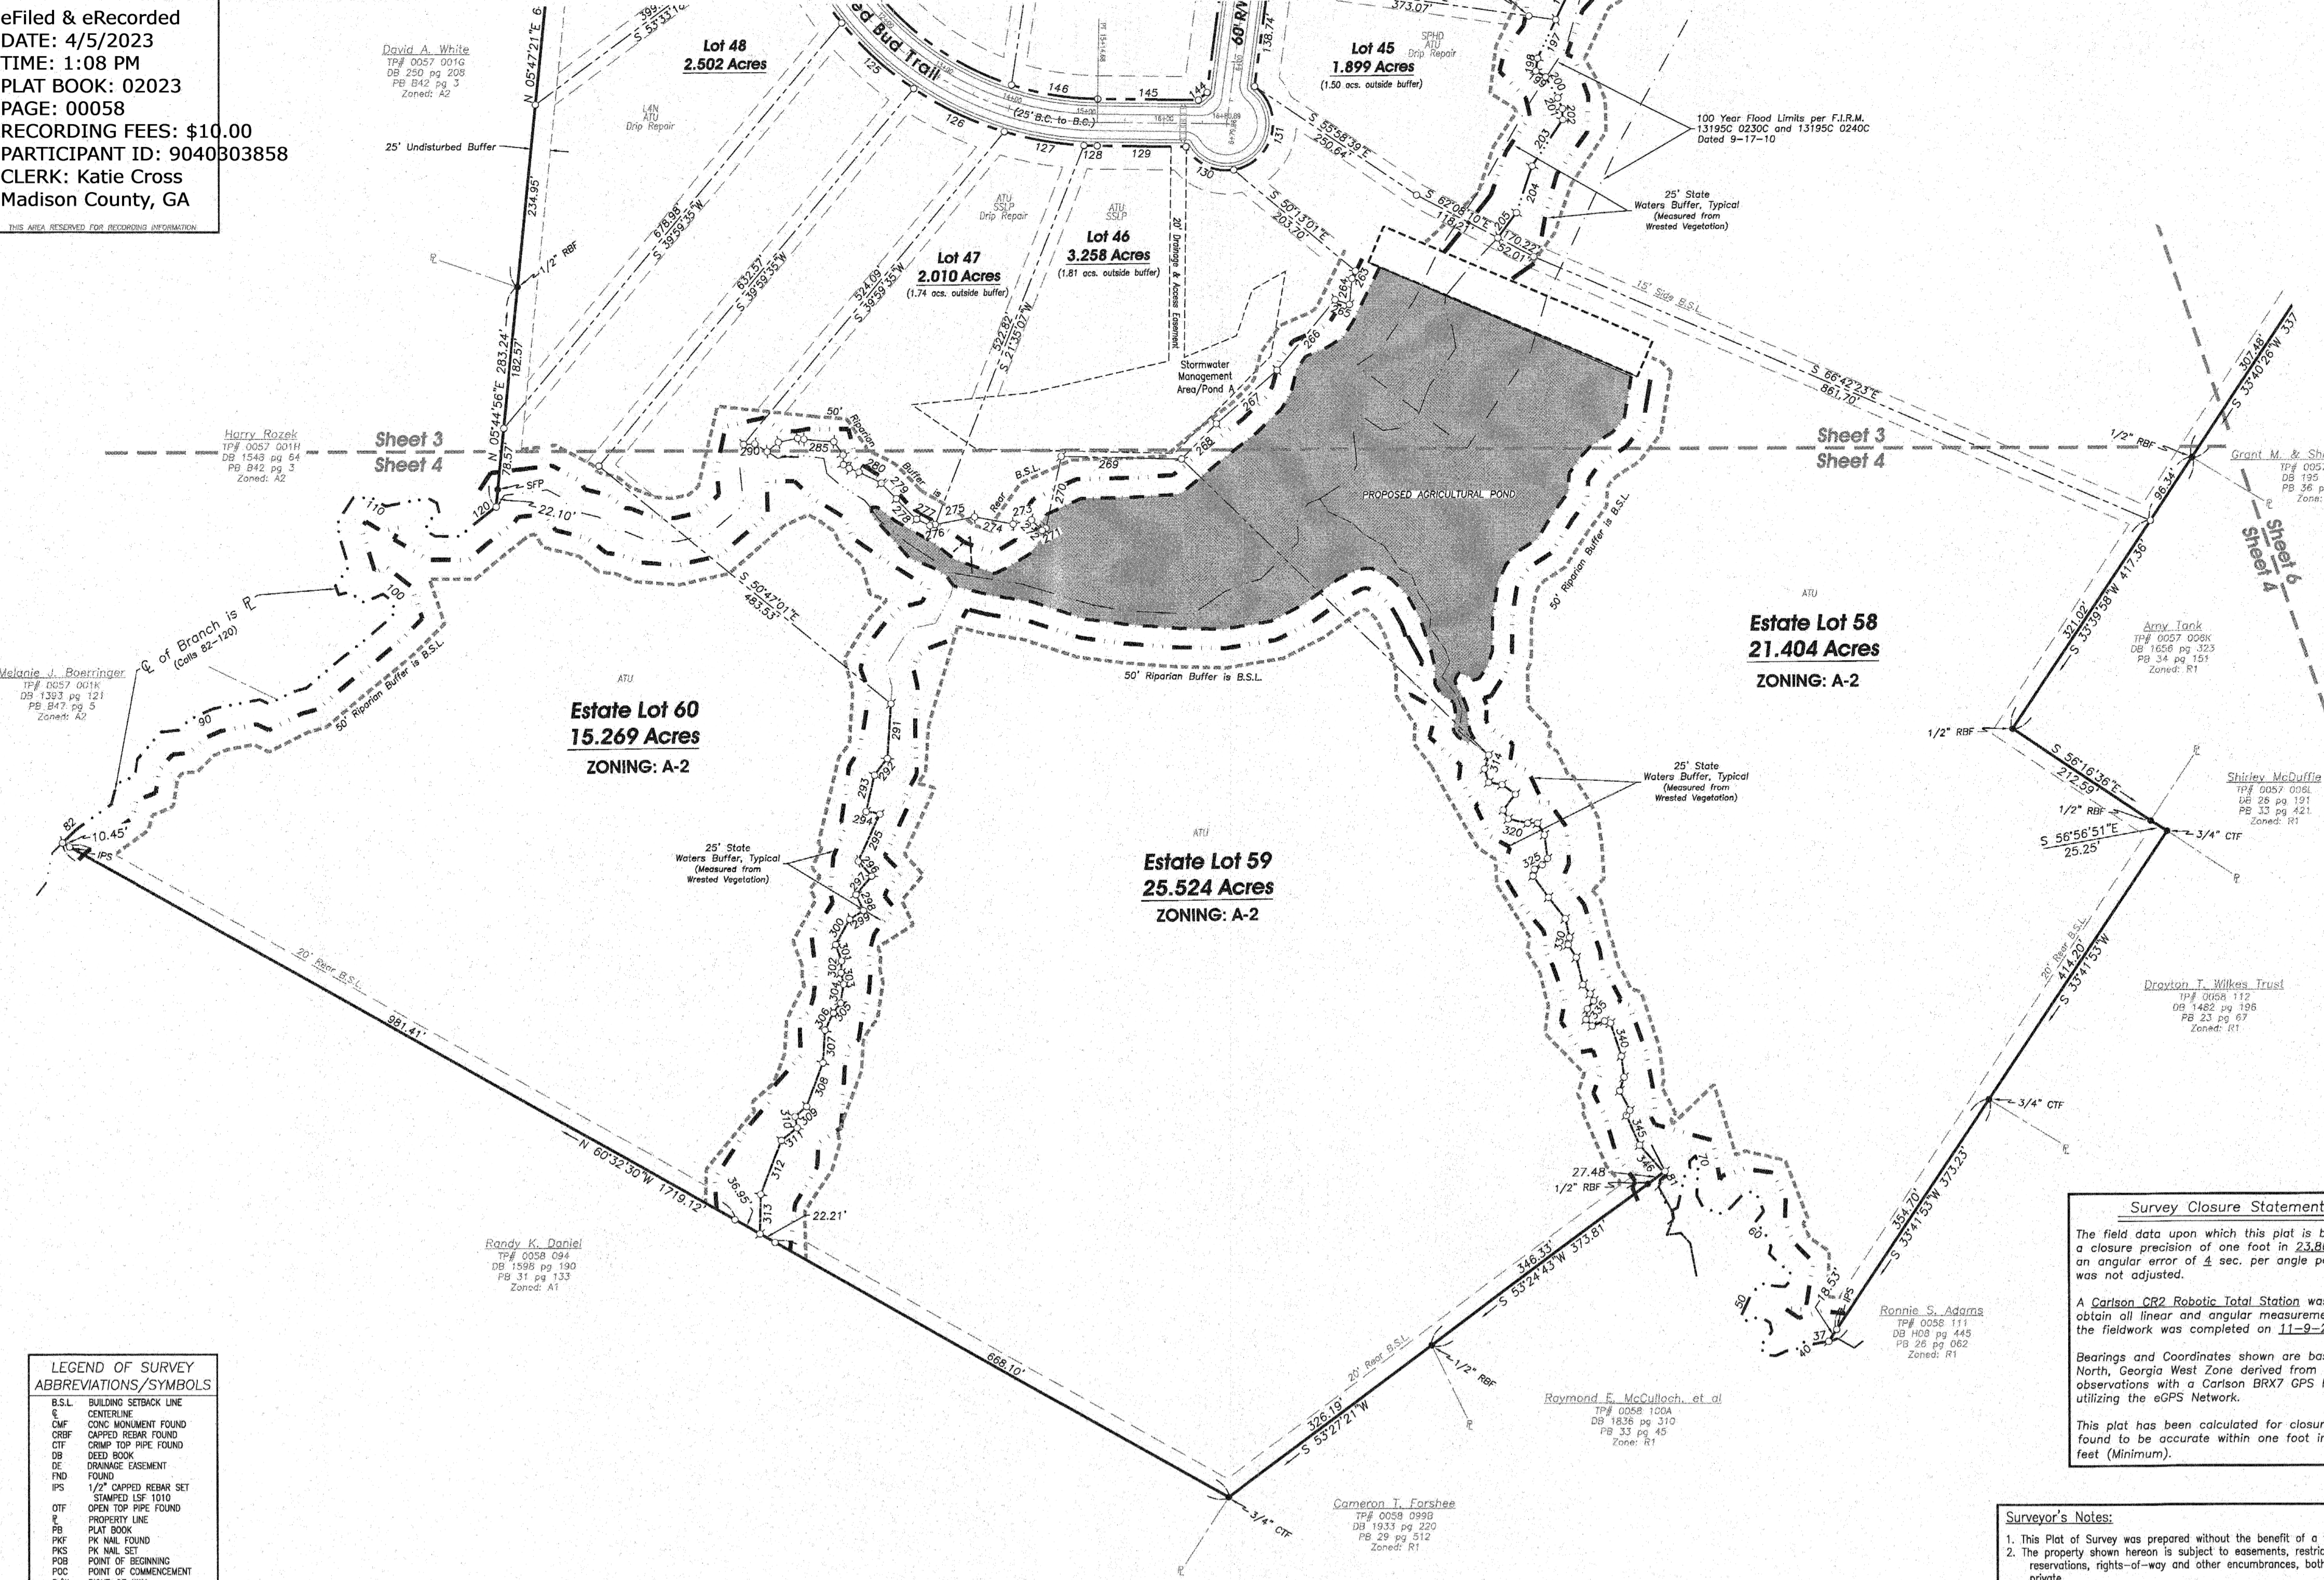

LEGEND OF SURVEY ABBREVIATIONS/SYMBOLS	
B.S.L.	BUILDING SETBACK LINE
C	CENTERLINE
CMF	CONC MONUMENT FOUND
CRBF	CAPPED REBAR FOUND
CTF	CRIMP TOP PIPE FOUND
DB	DEED BOOK
DE	DRAINAGE EASEMENT
FND	FOUND
IPS	1/2" CAPPED REBAR SET
OTF	OPEN TOP PIPE FOUND
P	PROPERTY LINE
PB	PLAT BOOK
PKT	PK NAIL FOUND
PKS	PK NAIL SET
POB	POINT OF BEGINNING
POC	POINT OF COMMENCEMENT
R/W	RIGHT-OF-WAY
REB	REBAR FOUND
SFP	STEEL FENCE POST FND
SWB	STATE WATERS BUFFER
TP	TAX PARCEL NUMBER
○	1/2" CAPPED REBAR SET
○	STAMPED LSF 1010
○	(UNLESS OTHERWISE NOTED)
●	IRON PIN FOUND
●	(AS DESCRIBED)
●	CONCRETE MONUMENT FOUND
●	COMPUTED POINT (NO PIN)
○	UTILITY POLE
○	WELL
○	OVERHEAD UTILITIES

Survey Closure Statement

The field data upon which this plat is based has a closure precision of one foot in 23,869 feet and an angular error of 4 sec. per angle point and was not adjusted.

A Carlson CR2 Robotic Total Station was used to obtain all linear and angular measurements and the fieldwork was completed on 11-9-2022.

Bearings and Coordinates shown are based on Grid North, Georgia West Zone derived from GPS observations with a Carlson BRX7 GPS Receiver utilizing the eGPS Network.

This plat has been calculated for closure and was found to be accurate within one foot in 76,284 feet (Minimum).

- Surveyor's Notes:**
- This Plat of Survey was prepared without the benefit of a title abstract.
 - The property shown hereon is subject to easements, restrictions, reservations, rights-of-way and other encumbrances, both public and private.
 - Underground utilities and foundations, if any, have not been located.
 - The term "certification" as used in rule "180-6-.09(2) and (3)" and related to Professional Engineering or Professional Land Surveying services, as defined in O.C.G.A. 43-15-2(6) and (11), shall mean a signed statement based upon facts and knowledge known to the registrant and is not a guarantee or warranty, either expressed or implied.
 - Zoning and setback information, if shown, should be verified by the appropriate planning/zoning agency prior to design or construction activities.
 - See Sheet #7 for Call Tables



COMPREHENSIVE ENGINEERING SERVICES
CIVIL ENGINEERING
LAND SURVEYING
LAND PLANNING
CONSTRUCTION STAKING
LANDSCAPE ARCHITECTURE
SOIL MAPPING & SEPTIC SYSTEMS
WETLAND & ENVIRONMENTAL MONITORING

2410 HOG MOUNTAIN ROAD
SUITE 103
WATKINSVILLE, GA 30677
706-613-8900
706-425-9631 (FAX)
abe@ABEconsultinginc.com
www.ABEconsultinginc.com

Final Subdivision Plat for:

Madison Preserve

Colbert-Danielsville Road
& Old Kincaid Road
Madison County, Georgia
382nd G.M.D.

Being that parcel of land described in
Deed Book 1996 page 257 and depicted
on a plat found in Plat Book 8152 page
6A Madison County Real Estate Records

Total Project Area: 202.418 Acres
Tax Parcel #: 0057 006, 0057 006 01 &
0057 006 02
Existing Zoning: R-1 and A-2




Contact 811 before you dig.

COLORS FOR UTILITY LOCATING:

White = Prop. Excavation
Pink = Temp. Survey Markings
Red = Electric
Yellow = Gas/Oil
Orange = Phone/Cable
Blue = Water
Purple = Reclaimed Water
Green = Sewer

As required by subsection (d) of O.C.G.A. Section 15-8-67, this plat has been prepared by a Land Surveyor and approved by all applicable local jurisdictions for recording as evidenced by approval certificates, signatures, stamps or statements hereon. Such approvals or affirmations should be confirmed with the appropriate governmental bodies by any purchaser or user of this plat as to intended use of any parcel. Furthermore, the undersigned Land Surveyor certifies that this plat complies with the Minimum Technical Standards for Property Surveys in Georgia as set forth in the rules and regulations of the Georgia Board of Registration for Professional Engineers and Land Surveyors and as set forth in O.C.G.A. Section 15-8-67.

Stacy C. Carroll, PLS 2729

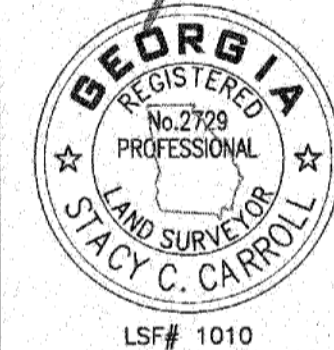

LSF# 1010

DATE PREPARED: 2-27-23

PROJECT #: 05-054-11

REVISIONS DATE

GRAPHIC SCALE
0' 50' 100' 200' 300'
SCALE: 1" = 100'



SHEET #
4
7

eFiled & eRecorded
DATE: 4/5/2023
TIME: 1:08 PM
PLAT BOOK: 02023
PAGE: 00059
RECORDING FEES: \$10.00
RECORDING FEES: \$10.00
RECORDING FEES: \$10.00
PARTICIPANT ID: 9040303858
CLERK: Katie Cross
Madison County, GA

LEGEND OF SURVEY ABBREVIATIONS/SYMBOLS

B.S.L. BUILDING SETBACK LINE
C. CENTERLINE
CMF CONC. MONUMENT FOUND
CRFB CAPPED REBAR FOUND
CTF CRIMP TOP PIPE FOUND
DB DEED BOOK
DE DRAINAGE EASEMENT
FND FOUND
FND 1/2" CAPPED REBAR SET
STAMPED LSF 1010
OTF OPEN TOP PIPE FOUND
PL PLAT BOOK
PKF PK NAIL FOUND
PKS PK NAIL SET
POB POINT OF BEGINNING
POC POINT OF COMMENCEMENT
R/W RIGHT-OF-WAY
RFB REBAR FOUND
STP STEEL FENCE POST FND
SWB STATE WATERS BUFFER
TAX TAX PARCEL NUMBER
1/2" CAPPED REBAR SET
STAMPED LSF 1010
(UNLESS OTHERWISE NOTED)
IRON PIN FOUND
(AS DESCRIBED)
CONCRETE MONUMENT FOUND
COMPUTED POINT (NO PIN)
UTILITY POLE
WELL
OVERHEAD UTILITIES


Survey Closure Statement

The field data upon which this plat is based has a closure precision of one foot in 23,869 feet and an angular error of 4 sec. per angle point and was not adjusted.

A Carlson CR2 Robotic Total Station was used to obtain all linear and angular measurements and the fieldwork was completed on 11-9-2022.

Bearings and Coordinates shown are based on Grid North, Georgia West Zone derived from GPS observations with a Carlson BRX7 GPS Receiver utilizing the eGPS Network.

This plat has been calculated for closure and was found to be accurate within one foot in 76,284 feet (Minimum).

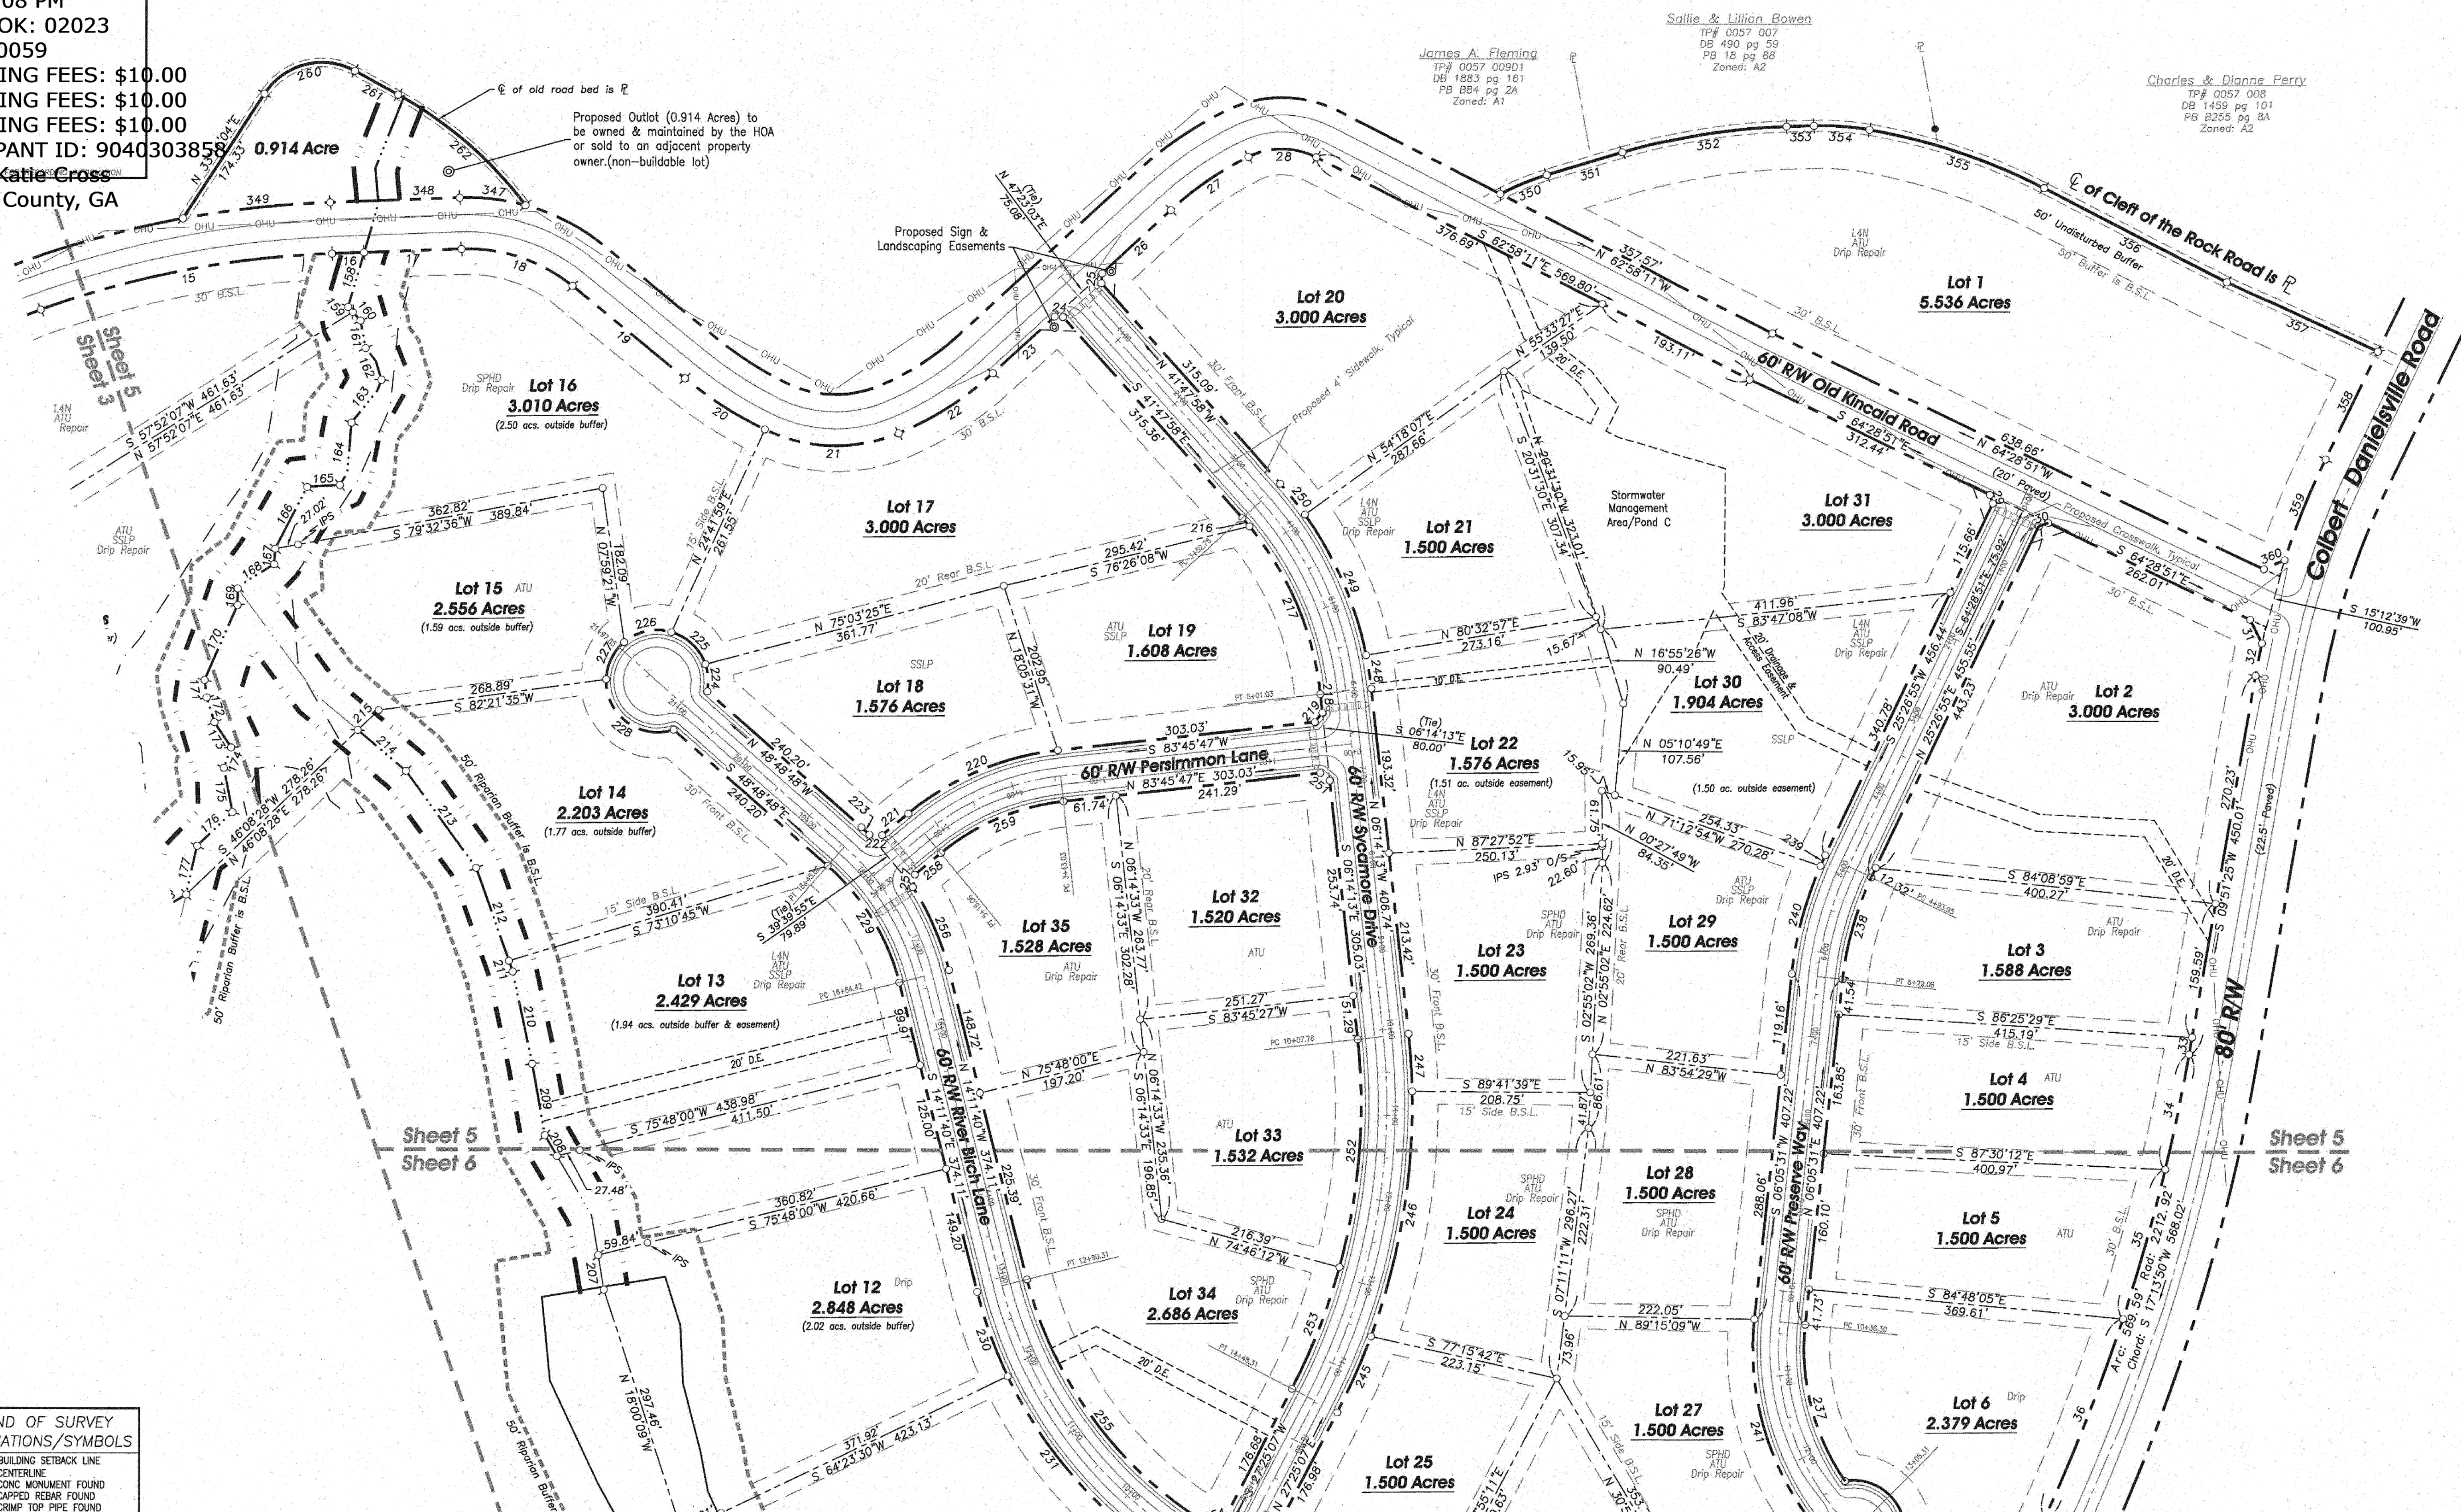

Surveyor's Notes:

- This Plat of Survey was prepared without the benefit of a title abstract.
- The property shown hereon is subject to easements, restrictions, reservations, rights-of-way and other encumbrances, both public and private.
- Underground utilities and foundations, if any, have not been located.
- The term "certification" as used in rule "180-6-.09(2) and (3)" and related to Professional Engineering or Professional Land Surveying services, as defined in O.C.G.A. 43-15-2(6) and (11), shall mean a signed statement based upon facts and knowledge known to the registrant and is not a guarantee or warranty, either expressed or implied.
- Zoning and setback information, if shown, should be verified by the appropriate planning/zoning agency prior to design or construction activities.
- See Sheet #7 for Call Tables



COMPREHENSIVE ENGINEERING SERVICES
CIVIL ENGINEERING
LAND SURVEYING
LAND PLANNING
CONSTRUCTION STAKING
LANDSCAPE ARCHITECTURE
SOIL MAPPING & SEPTIC SYSTEMS
WETLAND & ENVIRONMENTAL MONITORING

2410 HOG MOUNTAIN ROAD
SUITE 103
WATKINSVILLE, GA 30677
706-613-8900
706-425-9631 (FAX)
abe@abeconsultinginc.com
www.abeconsultinginc.com

Final Subdivision Plat for:

Madison Preserve

Colbert-Danielville Road
& Old Kincaid Road
Madison County, Georgia
382nd G.M.D.

Being that parcel of land described in
Deed Book 1996 page 257 and depicted on
a plat found in Plat Book B152 page
6A Madison County Real Estate Records

Total Project Area: 202.418 Acres
Tax Parcel #: 0057 006, 0057 006 01 &
0057 006 02
Existing Zoning: R-1 and A-2




Contact 811 before you dig.

COLORS FOR UTILITY LOCATING:
White = Prop. Excavation
Pink = Temp. Survey Markings
Red = Electric
Yellow = Gas/Oil
Orange = Phone/Cable
Blue = Water
Purple = Reclaimed Water
Green = Sewer

As required by subsection (d) of O.C.G.A. Section 15-6-67, this plat has been prepared by a Land Surveyor and approved by all applicable local jurisdictions for recording as evidenced by approval certificates, signatures, stamps or statements hereon. Such approvals or affirmations should be confirmed with the appropriate governmental bodies by any purchaser or user of this plat as to intended use of any parcel. Furthermore, the undersigned Land Surveyor certifies that this plat complies with the Minimum Technical Standards for Property Surveys in Georgia as set forth in the rules and regulations of the Georgia Board of Registration for Professional Engineers and Land Surveyors and as set forth in O.C.G.A. Section 15-6-67.

Stacy C. Carroll, PLS 2729
4/5/23

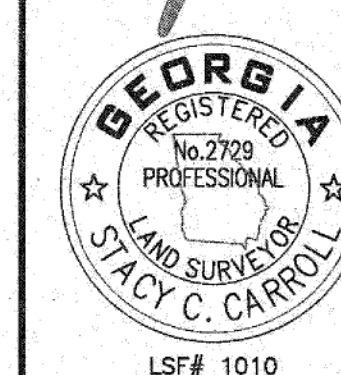


DATE PREPARED:
2-27-23

PROJECT #:
05-054-11

REVISIONS DATE

GRAPHIC SCALE
0' 50' 100' 200' 300'
SCALE: 1" = 100'

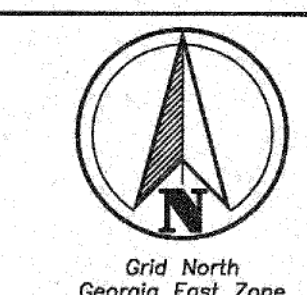

SHEET #
5
7

eFiled & eRecorded
DATE: 4/5/2023
TIME: 1:08 PM
PLAT BOOK: 02023
PAGE: 00060
RECORDING FEES: \$10.00
RECORDING FEES: \$10.00
RECORDING FEES: \$10.00
RECORDING FEES: \$10.00
PARTICIPANT ID: 9040303858
CLERK: Katie Cross
Madison County, GA



LEGEND OF SURVEY
ABBREVIATIONS/SYMBOLS

- B.S.L. BUILDING SETBACK LINE
- C CENTERLINE
- CMF CONC. MONUMENT FOUND
- CRBF CAPPED REBAR FOUND
- CIF CRIMP TOP PIPE FOUND
- DB DEED BOOK
- DE DRAINAGE EASEMENT
- FND FOUND
- IPS 1/2" CAPPED REBAR SET
- STAMPED LSF 1010
- OTF OPEN TOP PIPE FOUND
- P PROPERTY LINE
- PKF PK NAIL FOUND
- PKS PK NAIL SET
- POB POINT OF BEGINNING
- POC POINT OF COMMENCEMENT
- R/W RIGHT-OF-WAY
- RBFB REBAR FOUND
- SFP STEEL FENCE POST FND
- SWB STATE WATERS BUFFER
- TP TAX PARCEL NUMBER
- 1/2" CAPPED REBAR SET
- STAMPED LSF 1010
- (UNLESS OTHERWISE NOTED)
- IRON PIN FOUND
- (AS DESCRIBED)
- CONCRETE MONUMENT FOUND
- COMPUTED POINT (NO PIN)
- UTILITY POLE
- WELL
- OVERHEAD UTILITIES

Survey Closure Statement

The field data upon which this plat is based has a closure precision of one foot in 23,869 feet and an angular error of 4 sec. per angle point and was not adjusted.

A Carlson CR2 Robotic Total Station was used to obtain all linear and angular measurements and the fieldwork was completed on 11-9-2022.

Bearings and Coordinates shown are based on Grid North, Georgia West Zone derived from GPS observations with a Carlson BRX7 GPS Receiver utilizing the eGPS Network.

This plat has been calculated for closure and was found to be accurate within one foot in 26,284 feet (Minimum).

Surveyor's Notes:

- This Plat of Survey was prepared without the benefit of a title abstract.
- The property shown hereon is subject to easements, restrictions, reservations, rights-of-way and other encumbrances, both public and private.
- Underground utilities and foundations, if any, have not been located.
- The term "certification" as used in rule "180-6-.09(2) and (3)" and related to Professional Engineering or Professional Land Surveying services, as defined in O.C.G.A. 43-15-2(6) and (11), shall mean a signed statement based upon facts and knowledge known to the registrant and is not a guarantee or warranty, either expressed or implied.
- Zoning and setback information, if shown, should be verified by the appropriate planning/zoning agency prior to design or construction activities.
- See Sheet #7 for Call Tables



COMPREHENSIVE ENGINEERING SERVICES
CIVIL ENGINEERING
LAND SURVEYING
LAND PLANNING
CONSTRUCTION STAKING
LANDSCAPE ARCHITECTURE
SOIL MAPPING & SEPTIC SYSTEMS
WETLAND & ENVIRONMENTAL MONITORING

2410 HOG MOUNTAIN ROAD
SUITE 103
WATKINSVILLE, GA 30677
706-613-8900
706-425-9631 (FAX)
abe@ABEconsultinginc.com
www.ABEconsultinginc.com

Final Subdivision Plat for:

Madison Preserve

Colbert-Danielsville Road
& Old Kincaid Road
Madison County, Georgia
382nd G.M.D.

Being that parcel of land described in
Deed Book 1996 page 257 and depicted on
a plat found in Plat Book B152 page
6A Madison County Real Estate Records

Total Project Area: 202.418 Acres
Tax Parcel #: 0057 006, 0057 006 01 &
0057 006 02
Existing Zoning: R-1 and A-2




Contact 811 before you dig.

COLORS FOR UTILITY LOCATING:

White = Prop. Excavation
Pink = Temp. Survey Markings
Red = Electric
Yellow = Gas/Oil
Orange = Phone/Cable
Blue = Water
Purple = Reclaimed Water
Green = Sewer

As required by subsection (d) of O.C.G.A. Section 15-6-67, this plat has been prepared by a Land Surveyor and approved by all applicable local jurisdictions for recording as evidenced by approval certificates, signatures, stamps or statements hereon. Such approvals or affirmations should be confirmed with the appropriate governmental bodies by any purchaser or user of this plat as to intended use of any parcel. Furthermore, the undersigned Land Surveyor certifies that this plat complies with the Minimum Technical Standards for Property Surveys in Georgia as set forth in the rules and regulations of the Georgia Board of Registration for Professional Engineers and Land Surveyors and as set forth in O.C.G.A. Section 15-6-67.

Stacy C. Carroll, PLS 2729 4/5/23
Date

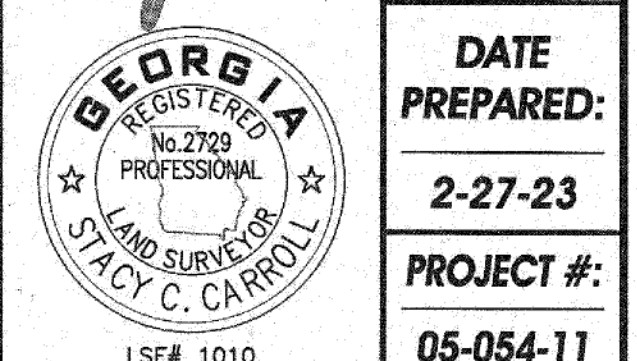


DATE
PREPARED:

2-27-23

PROJECT #:
05-054-11

REVISIONS DATE

GRAPHIC SCALE
0' 50' 100' 200' 300'
SCALE: 1" = 100'

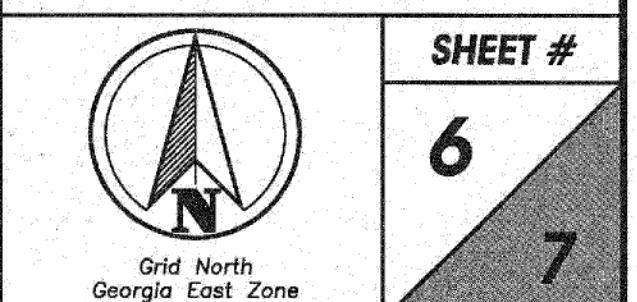

eFiled & eRecorded
DATE: 4/5/2023
TIME: 1:08 PM
PLAT BOOK: 02023
PAGE: 00061
RECORDING FEES: \$10.00
RECORDING FEES: \$10.00
RECORDING FEES: \$10.00
RECORDING FEES: \$10.00
RECORDING FEES: \$10.00
PARTICIPANT ID: 9040303858
CLERK: Katie Cross
Madison County, GA

The Madison Preserve Colbert, Georgia

Course	Bearing	Distance
1	S 88°18'02"E	53.01'
2	Rad: 434.65'	Arc: 76.75'
3	Chd: N 86°38'28"E	76.65'
4	S 57°05'59"E	15.02'
5	N 29°11'22"E	13.84'
6	N 73°44'18"E	10.90'
7	Rad: 259.07'	Arc: 177.47'
8	Chd: S 86°38'14"E	174.02'
9	S 67°00'45"E	74.06'
10	Rad: 410.63'	Arc: 155.44'
11	Chd: S 56°10'06"E	154.51'
12	S 45°19'28"E	153.95'
13	Rad: 403.74'	Arc: 129.15'
14	Chd: S 54°29'18"E	128.60'
15	Rad: 142.99'	Arc: 104.23'
16	Chd: S 84°32'08"E	101.94'
17	Rad: 403.05'	Arc: 276.79'
18	Chd: N 54°59'29"E	271.36'
19	N 35°14'04"E	147.60'
20	Rad: 295.56'	Arc: 180.22'
21	Chd: N 52°42'07"E	177.44'
22	Rad: 1127.04'	Arc: 349.32'
23	Chd: N 79°02'56"E	347.92'
24	S 67°55'42"E	37.52'
25	N 87°55'42"E	114.12'
26	Rad: 194.21'	Arc: 140.08'
27	Chd: S 71°24'30"E	137.07'
28	S 50°44'42"E	170.66'
29	Rad: 464.87'	Arc: 111.16'
30	Chd: S 57°35'45"E	110.90'
31	Rad: 161.52'	Arc: 161.52'
32	Chd: S 88°32'40"E	156.80'
33	Rad: 377.74'	Arc: 131.68'
34	Chd: N 57°22'15"E	131.01'
35	N 47°23'03"E	97.63'
36	S 86°40'10"E	9.98'
37	N 03°19'50"E	11.63'
38	N 47°23'03"E	109.82'
39	Rad: 379.95'	Arc: 110.21'
40	Chd: N 55°41'37"E	109.82'
41	Rad: 89.58'	Arc: 82.90'
42	Chd: S 89°28'46"E	79.97'
43	S 51°07'25"E	10.60'
44	N 70°52'34"E	11.90'
45	S 25°51'16"E	31.25'
46	Rad: 951.32'	Arc: 38.40'
47	Chd: S 11°00'47"W	38.40'
48	S 09°51'25"W	20.19'
49	Rad: 2212.92'	Arc: 137.45'
50	Chd: S 43°00'11"W	137.45'
51	Rad: 430.00'	Arc: 182.13'
52	Chd: S 15°46'25"W	182.08'
53	Rad: 2212.92'	Arc: 250.01'
54	Chd: S 21°22'04"W	249.87'
55	S 29°53'55"W	19.70'
56	N 67°41'29"W	10.55'
57	S 56°07'15"W	5.07'
58	S 45°21'24"W	12.49'
59	S 85°11'38"W	12.31'
60	S 64°57'39"W	14.87'
61	N 86°33'55"W	14.17'
62	N 29°35'51"W	12.71'
63	N 38°22'27"E	24.40'
64	N 12°22'11"W	11.42'
65	N 58°41'45"W	14.58'
66	S 75°24'04"W	19.19'
67	N 60°44'47"W	8.08'
68	N 25°14'19"E	36.10'
69	N 54°27'39"E	22.06'
70	S 51°01'26"E	7.02'
71	S 83°52'34"E	18.51'
72	N 42°09'17"E	9.66'
73	N 01°23'40"E	12.64'
74	N 55°35'18"W	13.97'
75	N 45°15'12"W	21.20'
76	N 14°17'43"E	9.71'
77	N 25°00'02"W	23.80'
78	N 56°45'35"W	13.96'
79	N 37°47'47"E	19.95'
80	N 21°37'22"W	24.98'
81	N 76°39'14"W	8.67'
82	S 66°35'28"W	8.33'
83	S 43°06'22"W	32.05'
84	S 80°36'59"W	8.98'
85	N 69°15'37"W	21.89'
86	N 28°12'47"W	17.79'
87	N 02°38'39"E	40.28'
88	N 17°10'30"W	11.46'
89	S 46°31'17"W	10.83'
90	S 04°37'51"E	8.45'
91	S 46°18'50"W	7.87'
92	S 13°07'52"W	32.84'
93	S 12°03'56"W	13.60'
94	S 61°58'36"W	7.16'
95	N 45°04'59"W	12.94'
96	N 23°59'52"W	21.85'
97	N 11°38'32"E	10.21'

Course	Bearing	Distance
80	N 45°40'55"E	11.28'
81	N 29°35'56"W	3.92'
82	N 46°20'58"E	26.03'
83	N 54°25'12"E	54.08'
84	N 15°01'11"E	27.50'
85	N 67°48'39"E	25.20'
86	N 09°01'09"E	21.79'
87	N 41°36'00"E	46.53'
88	N 84°30'32"E	22.30'
89	N 45°55'38"E	20.32'
90	N 66°16'55"E	33.79'
91	N 79°16'55"E	60.88'
92	S 63°14'50"E	12.51'
93	N 63°44'52"E	35.44'
94	N 75°00'43"E	17.15'
95	N 49°49'04"E	59.17'
96	N 51°48'59"E	36.23'
97	N 49°30'58"E	36.61'
98	N 45°10'11"E	18.98'
99	N 18°27'09"W	15.55'
100	N 51°05'50"W	14.02'
101	S 66°15'38"W	27.17'
102	N 53°45'45"W	22.94'
103	S 75°41'56"W	14.09'
104	N 19°38'14"W	12.04'
105	N 34°31'37"E	30.32'
106	N 17°27'02"W	42.18'
107	N 01°32'53"W	18.62'
108	N 33°30'16"E	35.57'
109	S 88°10'06"E	23.50'
110	S 58°44'41"E	20.63'
111	N 78°52'55"E	31.17'
112	N 80°39'47"E	24.56'
113	S 61°12'33"E	12.35'
114	S 14°19'00"E	13.69'
115	S 56°18'06"W	13.95'
116	S 27°05'40"W	15.75'
117	S 59°59'10"E	15.36'
118	S 89°38'45"E	31.65'
119	N 50°17'55"E	24.87'
120	N 51°39'24"E	35.28'
121	Rad: 470.00'	Arc: 55.65'
122	Chd: S 10°33'45"E	55.61'
123	Rad: 470.00'	Arc: 135.09'
124	Chd: S 01°03'44"W	134.62'
125	Rad: 430.00'	Arc: 84.69'
126	Chd: S 03°39'14"W	84.56'
127	Rad: 430.00'	Arc: 126.83'
128	Chd: S 10°26'19"E	126.37'
129	Rad: 430.00'	Arc: 152.06'
130	Chd: S 29°01'10"E	151.27'
131	Rad: 430.00'	Arc: 125.56'
132	Chd: S 47°30'56"E	125.12'
133	Rad: 430.00'	Arc: 129.61'
134	Chd: S 64°30'57"E	129.12'
135	Rad: 430.00'	Arc: 103.33'
136	Chd: S 80°02'05"E	103.08'
137	Rad: 430.00'	Arc: 17.02'
138	Chd: S 88°03'09"E	17.02'
139	S 89°11'11"E	114.25'
140	Rad: 60.00'	Arc: 72.64'
141	Chd: S 63°52'01"E	68.28'
142	Rad: 60.00'	Arc: 140.26'
143	Chd: N 14°29'06"E	110.43'
144	N 50°37'31"E	14.60'
145	Rad: 530.00'	Arc: 135.64'
146	Chd: N 85°51'36"E	135.27'
147	N 25°14'19"E	36.10'
148	Chd: N 77°28'33"E	101.99'
149	Rad: 60.00'	Arc: 36.87'
150	Chd: N 01°40'10"E	36.29'
151	Rad: 60.00'	Arc: 30.47'
152	Chd: N 30°29'01"W	30.14'
153	Rad: 60.00'	Arc: 124.83'
154	Chd: S 75°22'03"W	103.50'
155	Rad: 470.00'	Arc: 63.92'
156	Chd: S 82°46'58"W	63.87'
157	Rad: 470.00'	Arc: 88.91'
158	Chd: N 87°54'06"W	88.78'
159	N 39°22'29"W	14.60'
160	Rad: 530.00'	Arc: 158.62'
161	Chd: N 05°22'54"W	158.02'
162	N 53°24'26"E	14.36'
163	S 37°28'56"E	14.14'
164	S 49°09'57"W	14.94'
165	N 88°11'11"W	29.53'
166	N 02°38'39"E	40.28'
167	Rad: 370.00'	Arc: 112.16'
168	Chd: N 80°30'06"W	111.74'
169	Rad: 370.00'	Arc: 512.43'
170	Chd: N 32°08'28"W	472.45'
171	S 46°18'50"W	7.87'
172	S 13°07'52"W	32.84'
173	S 12°03'56"W	13.60'
174	S 61°58'36"W	7.16'
175	N 45°04'59"W	12.94'
176	N 23°59'52"W	21.85'
177	N 11°38'32"E	10.21'

Course	Bearing	Distance
154	S 20°21'57"W	176.23'
155	S 63°56'32"W	99.95'
156	S 13°39'23"W	153.61'
157	S 65°06'52"W	66.70'
158	S 16°13'59"W	66.66'
159	S 41°53'03"E	7.90'
160	S 41°53'03"E	13.87'
161	S 10°32'32"E	32.88'
162	S 26°43'39"E	41.28'
163	S 34°50'49"W	61.44'
164	S 10°34'33"W	74.17'
165	S 86°32'57"W	38.35'
166	S 27°21'30"W	81.20'
167	S 03°58'23"W	18.41'
168	S 56°20'09"W	51.31'
169	S 00°40'54"W	19.62'
170	S 23°38'38"W	95.92'
171	S 06°48'37"E	20.39'
172	S 17°21'43"E	30.54'
173	S 33°30'39"E	35.11'
174	S 19°16'03"W	25.43'
175	S 11°05'09"E	52.86'
176	S 46°13'39"W	57.07'
177	S 12°34'03"W	58.39'
178	S 58°05'41"W	48.10'
179	S 10°55'23"W	33.08'
180	S 31°55'30"W	32.57'
181	S 39°59'36"W	35.10'
182	S 39°59'36"W	11.95'
183	S 31°55'30"W	19.60'
184	S 25°09'59"W	46.75'
185	S 06°33'40"W	24.28'
186	S 59°11'37"W	26.13'
187	S 22°44'31"W	10.77'
188	S 22°44'31"W	36.01'
189	S 30°57'41"W	30.72'
190	S 29°07'26"W	38.19'
191	S 61°32'43"W	41.58'
192	S 36°05'21"W	26.30'
193	S 36°05'21"W	45.66'
194	S 25°43'40"W	47.89'
195	S 59°08'35"W	61.37'
196	S 25°24'15"W	59.69'
197	S 25°24'15"W	54.97'
198	S 07°08'35"W	16.44'
199	S 58°15'40"E	14.62'
200	S 30°04'35"E	31.12'
201	S 23°14'20"E	15.10'
202	S 01°17'52"E	13.95'
203	S 33°45'56"W	71.34'
204	S 18°37'31"W	63.13'
205	S 36°51'37"W	40.06'
206	N 32°23'48"W	75.62'
207	N 09°24'36"W	40.92'
208	N 30°12'54"W	28.30'
209	N 10°07'13"W	84.77'
210	N 12°02'30"W	110.65'
211	N 19°21'21"W	13.19'
212	N 19°21'21"W	116.12'
213	N 35°57'38"W	140.21'
214	N 49°53'03"W	73.87'
215	N 46°08'28"E	33.88'
216	Rad: 370.00'	Arc: 12.87'
217	Chd: S 40°48'12"E	12.87'
218	Rad: 370.00'	Arc: 216.79'
219	Chd: S 23°01'19"E	213.70'
220	S 06°14'13"E	21.70'
221	S 38°45'47"W	14.14'
222	Rad: 330.00'	Arc: 192.53'
223	Chd: S 67°02'56"W	189.81'
224	S 50°20'05"W	39.61'
225	N 87°42'26"W	14.87'
226	Rad: 330.00'	Arc: 12.65'
227	Chd: N 47°42'55"W	12.65'
228	Rad: 60.00'	Arc: 32.11'
229	Chd: N 04°08'49"W	31.73'
230	Rad: 60.00'	Arc: 56.83'
231	Chd: N 46°36'50"W	54.73'
232	Rad: 60.00'	Arc: 59.42'
233	Chd: S 77°53'03"W	57.02'
234	Rad: 60.00'	Arc: 49.94'
235	Chd: S 25°40'17"W	48.51'
236	Rad: 60.00'	Arc: 115.86'
237	Chd: S 53°29'35"E	98.68'
238	Rad: 270.00'	Arc: 163.14'
239	Chd: S 31°30'14"E	160.67'
240	Rad: 60.00'	Arc: 105.39'
241	Chd: S 19°53'27"E	105.21'
242	Rad: 530.00'	Arc: 209.78'
243	Chd: S 36°55'34"E	208.41'
244	Rad: 530.00'	Arc: 132.43'
245	Chd: S 55°25'24"E	132.09'
246	Rad: 280.00'	Arc: 35.98'
247	Chd: S 66°15'47"E	35.98'
248	Rad: 280.00'	Arc: 115.21'
249	Chd: S 81°43'57"E	114.40'
250	Rad: 280.00'	Arc: 204.10'
251	Chd: N 65°35'51"E	199.61'

Course	Bearing	Distance
236	Rad: 60.00'	Arc: 214.57'
237	Chd: N 02°15'54"E	117.18'
238	Rad: 270.00'	Arc: 192.74'
239	Chd: N 14°21'31"W	188.68'
240	Rad: 370.00'	Arc: 125.00'
241	Chd: N 15°46'13"E	124.41'
242	Rad: 430.00'	Arc: 13.70'
243	Chd: S 24°32'10"W	13.70'
244	Rad: 430.00'	Arc: 131.57'
245	Chd: S 14°51'28"W	131.06'
246	Rad: 330.00'	Arc: 255.87'
247	Chd: S 16°07'13"E	249.51'
248	S 02°45'26"W	14.67'
249	Rad: 220.00'	Arc: 279.16'
250	Chd: S 81°04'01"W	260.81'
251	N 17°34'53"W	14.14'
252	Rad: 780.00'	Arc: 97.34'
253	Chd: N 23°50'36"E	97.28'
254	Rad: 780.00'	Arc: 293.39'
255	Chd: N 08°29'34"E	291.66'
256	Rad: 780.00'	Arc: 67.44