



NEW CONSTRUCTION PURCHASE AND SALE AGREEMENT

Offer Date: _____



2026 Printing

A. KEY TERMS AND CONDITIONS

1. Purchase and Sale. The buyer(s) listed below ("Buyer") agree to buy and the seller(s) listed below ("Seller") agree to sell the real property described below including all fixtures, improvements and landscaping therein ("Property") on the terms and conditions set forth in this Agreement. a. Property Identification: MLS Number: _____ Tax Parcel I.D. Number: _____ b. Legal Description of Property: Address: _____ City <u>Homer</u> , County <u>Banks</u> , Georgia, Zip Code <u>30547</u> Lot: _____, Block: <u>n/a</u> , Unit: <u>n/a</u> , Phase/Section: <u>n/a</u> of <u>Bennett Park</u> Subdivision, as recorded in Plat Book <u>38</u> , Page <u>147</u> et. seq., of such county's records. Unless a legal description of the Property is attached hereto as an exhibit, the legal description of the Property is the same as is recorded in the land records of the county in which the Property is located.	
2. Community Association. The Property ☒ is OR ☐ is not a part of a mandatory membership community association(s).	
3. Purchase Price of Property to be Paid by Buyer. \$ _____	4. Seller's Monetary Contribution toward Buyer's Costs at Closing: \$ _____
5. Closing Date and Possession. a. Closing Date: _____ b. Possession on Closing Date unless stipulated otherwise.	
6. Closing Law Firm ("Closing Attorney"). <u>Kaye & Piland, LLP</u> Phone Number: <u>770-867-4939</u>	7. Holder of Earnest Money ("Holder"). (If Holder is Closing Attorney, F510 must be attached as an exhibit hereto, and F511 must be signed by Closing Attorney.) <u>Kaye & Piland, LLP</u>
8. Earnest Money. Earnest money will be paid to Holder in a method of payment acceptable to the Holder. ☐ a. \$ _____ as of the Offer Date. ☒ b. \$ _____ within <u>7</u> days from the Binding Agreement Date. ☐ c. _____	
9. Construction Deposit. Buyer has paid Seller a construction deposit of \$ _____.	
10. Decorative Selections. Decorative Selections must be made by Buyer by the following date: _____.	
11. Home Warranty. Seller shall provide Buyer with: ☐ no construction warranty; ☒ the warranty attached as an exhibit to this Agreement; OR ☐ the warranty described in Home Warranty paragraph of this Agreement.	
12. Dispute Resolution. Arbitration company to resolve disputes: <u>Quality Builders Warranty Program</u>	
13. Disclosures. a. Buyer ☐ has OR ☐ has not received a copy of the GAR brochure entitled "Protect Yourself When Buying Real Property" (GAR CB13). b. Buyer ☐ has OR ☐ has not received a copy of the GAR brochure entitled "Protect Yourself When Buying a Home to be Constructed" (GAR CB22). c. Water Source Disclosure: Seller warrants that the main dwelling on the Property is served by: ☐ Private Water System ☒ Public Water ☐ Well d. Disposal System: Seller warrants that the main dwelling on the Property is or will be by the Closing served by: ☐ Public Sewer ☒ Septic System Designed to Serve a Dwelling with <u>4</u> bedrooms, or ☐ Private Community Sewer System e. Other Utilities: Seller warrants that the main dwelling on the Property is or will be by the Closing be served by other utilities as follows: ☒ Electric; ☐ Gas; ☐ Cable Television; ☐ Telephone; ☐ Other _____	

f. **Required Agricultural Disclosure:** The Property ☒ is OR ☐ is not within, partially within, or adjacent to any property zoned or identified on an approved county land use plan as agricultural or forestry use. If the Property is within, partially within or adjacent to any property zoned or identified on an approved county land use plan or forestry use, the following disclosure is made. It is the policy of this state and this community to conserve, protect, and encourage the development and improvement of farm and forestland for the production of food, fiber, and other products, and also for its natural and environmental value. This Notice is to inform prospective property owners or other persons or entities leasing or acquiring an interest in real property that the property in which they are about to acquire an interest lies within, partially within, or adjacent to an area zoned, used, or identified for farm and forest activities and that farm and forest activities occur in the area. Such farm and forest activities may include intensive operations that cause discomfort and inconveniences that involve, but are not limited to, noises, odors, fumes, dust, smoke, insects, operations of machinery during any 24 hour period, storage and disposal of manure, and the application by spraying or otherwise of chemical fertilizers, soil amendments, herbicides, and pesticides. One or more of these inconveniences may occur as the result of farm or forest activities which are in conformance with existing laws and regulations and accepted customs and standards.

14. Brokerage Relationships in this Transaction.

a. **Buyer's Broker is** _____ **and is:**

- ☐ representing Buyer as a client.
☐ working with Buyer as a customer.
☐ acting as a dual agent representing both Buyer & Seller.
☐ acting as a designated agent where _____

_____ has been assigned to exclusively represent Buyer.

b. **Seller's Broker is** Georgia Realty Group, LLC **and is:**

- ☒ representing Seller as a client.
☐ working with Seller as a customer.
☐ acting as a dual agent representing both Buyer & Seller.
☐ acting as a designated agent where _____

_____ has been assigned to exclusively represent Seller.

c. **Material Relationship Disclosure:** The material relationships required to be disclosed by either Broker are as follows:
none

15. Time Limit of Offer. The Offer set forth herein expires at _____ o'clock _____ m. on the date _____.

16. Right to Inspect Property. Any professional home inspector engaged by Buyer must (Select all that apply. Any box not checked shall not be part of this Agreement):

- a. ☒ be an approved ICC Residential Combination Inspector;
b. ☒ have general liability insurance with single limit coverage of at least \$500,000;
c. ☒ have professional errors and omissions liability insurance in an amount of at least \$500,000 per claim.

Buyer(s) Initials _____ Seller(s) Initials _____

B. FURTHER EXPLANATIONS TO CORRESPONDING PARAGRAPHS IN SECTION A.

1. Purchase and Sale.

- a. **Warranty:** Seller warrants that at the time of Closing Seller will convey good and marketable title to said Property by limited warranty deed subject to: (1) zoning; (2) general utility, sewer, and drainage easements of record as of the Binding Agreement Date and upon which the improvements do not encroach; (3) declarations of covenants, conditions and restrictions of record on the Binding Agreement Date; (4) any title objection(s) raised by Buyer prior to Closing, which Seller was able to satisfy as set forth in the Examination section below or which Buyer waives; and (5) leases and other encumbrances specified in this Agreement. Buyer agrees to assume Seller's responsibilities in any leases specified in this Agreement and the Closing of the sale of the Property to Buyer shall not terminate any such leases.
- b. **Examination:** Buyer may examine title and/or obtain a survey of the Property and furnish Seller with a written statement of title objections at or prior to the Closing. If Seller fails or is unable to satisfy valid title objections at or prior to the Closing or any unilateral extension thereof, which would prevent the Seller from conveying good and marketable title to the Property, then Buyer, among its other remedies, may terminate the Agreement without penalty upon written Notice to Seller. Notwithstanding anything to the contrary contained herein, Seller shall be deemed to have satisfied Buyer's title objections if Seller can deliver good and marketable title to the Property, which for all purposes herein shall mean title which a title insurance company licensed to do business in Georgia will insure at its regular rates, subject only to standard exceptions.
- c. **Title Insurance:** Buyer hereby directs any mortgage lender involved in this transaction to quote the cost of title insurance based upon the presumption that Buyer will be obtaining an enhanced title insurance policy, if such a policy can be issued on the Property or for the Buyer in this transaction.

2. **Community Association.** Most community association legal documents contain significant restrictions on the use of the Property and on the common property available for use by the community as a whole. Buyer is encouraged to obtain and review the community association legal documents to ensure that Buyer is familiar with the same and that such restrictions are acceptable to Buyer.

3. **Purchase Price of Property to be Paid by Buyer.** The purchase price shall be paid in U.S. Dollars by such method of delivery acceptable to the Closing Attorney including, but not limited to, wire transfer of immediately available funds. Where this Agreement refers to sales price, it shall mean the same thing as the purchase price.

4. Closing Costs.

- a. Seller's Monetary Contribution toward Buyer's Costs at Closing:** At Closing, Seller shall make the referenced Seller's Monetary Contribution which Buyer may use to pay any cost or expense of Buyer related to this transaction, including without limitation, any Compensation obligations of Buyer. Buyer acknowledges that Buyer's mortgage lender(s) may not allow the Seller's Monetary Contribution, or the full amount thereof, to be used for some costs or expenses. In such event, any unused portion of the Seller's Monetary Contribution shall remain the property of the Seller.
- b. Additional Items Paid by Seller:** In addition to the above, the Seller shall also pay the fees and costs necessary for Seller to convey good and marketable title to the Property and costs and fees of the Closing Attorney: (1) to obtain, prepare and record title curative documents, payoffs and estoppel letters; (2) for Seller not attending the Closing in person; and (3) to handle and deliver Seller's payoffs and proceeds.
- c. Items Paid by Buyer:** At Closing, Buyer shall pay: (1) Georgia property transfer tax; (2) the cost to search title and tax records and prepare the limited warranty deed; and (3) all other costs, fees and charges to close or relating to the transaction.
- d. Prorations:** Ad valorem property taxes, community association fees, solid waste and governmental fees and utility bills for which service cannot be terminated as of the date of Closing shall be prorated as of the date of Closing. Notwithstanding any provision to the contrary, in the event ad valorem property taxes are based upon an estimated tax bill or tax bill under appeal, Buyer and Seller shall, upon the issuance of the actual tax bill or the appeal being resolved, promptly make such financial adjustments between themselves as are necessary to correctly prorate the tax bill. In the event there are tax savings resulting from a tax appeal, third party professional costs to handle the appeal may be deducted from the savings for that tax year before re-prorating. Any pending tax appeal for the year in which the Property is sold shall be deemed assigned to Buyer at Closing. The liability to the county and if applicable, city, in which the Property is located for ad valorem real property taxes for the year in which the Property is sold shall be assumed by Buyer upon the Closing of the Property. Buyer agrees to indemnify Seller against any and all claims of the county and if applicable, city, for unpaid ad valorem real property taxes for the year in which the Property is sold.

5. Closing Date and Possession.

- a. Closing:** Closing shall be on the date agreed.
- b. Possession:** Possession of the Property shall be transferred at the Closing.
- c. Extending the Closing Date:** Buyer may unilaterally extend the Closing Date once for eight (8) days upon Notice to Seller if either Buyer's mortgage lender (including where the financing contingency has expired or there is no financing contingency) or the Closing Attorney are delayed and cannot fulfill their respective obligations by the date of the Closing, provided that the delay is not caused by Buyer (and with respect only to an extension resulting from the Closing Attorney being delayed and the Seller has not already unilaterally extended the Closing Date once for eight (8) days). Seller may unilaterally extend the Closing Date once for eight (8) days upon Notice to Buyer if Seller cannot either satisfy valid title objections (excluding title objections that: (a) can be satisfied through the payment of money or bonding off the same or (b) do not prevent Seller from conveying good and marketable title as that term is defined herein) or the Closing Attorney is delayed and cannot fulfill its obligations by the date of the Closing, provided that the delay is not caused by the Seller (and with respect only to an extension resulting from the Closing Attorney being delayed, the Buyer has not already unilaterally extended the Closing Date once for eight (8) days).
- d. Completion of Construction and Certificate of Occupancy:** Seller shall complete the construction of the improvements on the Property in substantial accordance with the New Construction Exhibit attached hereto as an exhibit (F231). The construction of the improvements on the Property shall be deemed to be complete when Seller has substantially constructed all of the improvements shown on the Plans and Specifications and a permanent certificate of occupancy has been issued on the Property by the appropriate local governmental authority.
- e. Keys and Openers:** At Closing, Seller shall provide Buyer with all keys, door openers, fobs, access cards, codes and other similar equipment allowing access to the Property, the community, and community amenities. In the event Seller is required to return the above items to a third-party, Seller shall provide Buyer with instructions on how to contact the third-party to obtain such items.
- f. Devices and Fixtures:** Except as set forth above, if a system, device, or fixture conveyed with the Property ("Device") cannot be operated without a specific controller, then not later than time of possession, Seller will provide Buyer with all controllers which are required for the operation of the Devices. Seller will also provide Buyer with all Device credentials, including but not limited to usernames and passwords, for all Devices including access and guest codes OR Seller may reset Devices to factory defaults and provide Buyer with default credentials for all Devices. Seller will terminate Seller's administrative access and any access granted to a third-party. The cost of transferring third-party support to these Devices and confirming that Seller's and/or third-parties' administrative access is terminated is the responsibility of the Buyer.

- 6. Closing Law Firm.** Buyer shall have the right to select the Closing Attorney to close this transaction, and hereby selects the Closing Attorney referenced herein. In all cases where an individual Closing Attorney is named in this Agreement but the Closing Attorney is employed by or an owner, shareholder, or member in a law firm, the law firm shall be deemed to be the Closing Attorney. If Buyer's mortgage lender refuses to allow that Closing Attorney to close this transaction, Buyer shall select a different Closing Attorney acceptable to the mortgage lender. The Closing Attorney shall represent the mortgage lender in any transaction in which the Buyer obtains mortgage financing. In transactions where the Buyer does not obtain mortgage financing, the Closing Attorney shall represent the Buyer in preparing the Closing documents, attempting to clear title of the Property to the satisfaction of the title insurance company, conducting the Closing, disbursing funds according to the settlement statement signed by the parties and Closing Attorney, timely recording deeds and issuing an owner's title insurance policy. Other than those services specifically listed above, nothing herein shall obligate the Closing Attorney to perform other legal services, including, but not limited to, certifying or warranting title of the Property, for the Buyer, except pursuant to a separate engagement agreement signed by the Closing Attorney and the Buyer.

7. Holder of Earnest Money. The earnest money will be paid to Holder in a method of payment acceptable to the Holder. Holder has the right to charge Buyer for any cost associated with receiving of earnest money. Such charge shall be collected separately from the payment of earnest money. The fact that Holder may represent one of the parties in this transaction as a client or is working with such party as a customer is acknowledged by all parties and shall not be a basis for Holder not performing any of its duties hereunder including, but not limited to, disbursing the earnest money based upon a reasonable interpretation of this Agreement. The earnest money will be deposited into Holder's escrow/trust account (with Holder being permitted to retain the interest if the account is interest bearing) not later than: (a) five (5) Banking Days after the Binding Agreement Date hereunder or (b) five (5) Banking Days after the date it is actually received if it is received after the Binding Agreement Date. If Buyer writes a check or pays with an ACH for earnest money, it must be drawn upon an account in a financial institution located in the United States. When the same is deposited into Holder's escrow/trust account, Holder shall not return the earnest money until the check or ACH has cleared the account on which the check was written or from which the ACH was sent. In the event any earnest money check or ACH is dishonored by the bank upon which it is drawn, or earnest money is not timely paid, Holder shall promptly give Notice of the same to Buyer and Seller. Buyer shall have three (3) Banking Days from the date of receiving the Notice to cure the default and if Buyer does not do so, Seller may within seven (7) days thereafter terminate this Agreement upon Notice to Buyer. If Seller fails to terminate the Agreement timely, Seller's right to terminate based on the default shall be waived. In the event Holder's bank charges any fees related to Buyer's check or ACH being dishonored, Buyer stopping payment, or Buyer's failure to deliver Earnest Money, Holder shall notify the Buyer and the Buyer shall immediately reimburse Holder the cost of the fees in addition to fulfilling their earnest money obligations.

8. Earnest Money.

- a. Entitlement to Earnest Money:** Subject to the paragraph below, Buyer shall be entitled to the earnest money upon the: (1) failure of the parties to enter into a binding agreement; (2) failure of unexpired any contingency or condition to which this Agreement is subject; (3) termination of this Agreement due to the default of Seller; or (4) termination of this Agreement in accordance with a specific right to terminate set forth in the Agreement. Otherwise, the earnest money shall be applied towards the purchase price of the Property at Closing or if other funds are used to pay the purchase price then the earnest money shall be returned to Buyer.
- b. Disbursement of Earnest Money When Held By Holder:** Holder shall disburse the earnest money upon: (1) the Closing of the Property; (2) a subsequent written agreement of Buyer and Seller; (3) an order of a court or arbitrator having jurisdiction over any dispute involving the earnest money; or (4) the failure of the parties to enter into a binding agreement (where there is no dispute over the formation or enforceability of the Agreement). In addition, Holder may disburse the earnest money upon a reasonable interpretation of the Agreement, provided that: 1) Holder first gives all parties at least ten (10) days Notice stating to whom and why the disbursement will be made; and 2) no interpretation shall be made by Holder dividing the earnest money between Buyer and Seller. Any party, real estate licensee or any other person having knowledge of or an interest in the disbursement of the earnest money may object to or provide information regarding the proposed disbursement by giving written Notice of the same to Holder within the above referenced Notice period. Objections not timely made in writing shall be deemed waived. If Holder receives an objection or other information and, after considering it, decides to disburse the earnest money as originally proposed, Holder may do so and send Notice to the parties of Holder's action. If Holder decides to modify its proposed disbursement, Holder shall first send a new ten (10) day Notice to the parties stating the rationale for the modification and to whom the disbursement will now be made. Holder shall disburse the earnest money to Seller by check in the event Holder: (1) makes a reasonable interpretation of the Agreement that the Agreement has been terminated due to Buyer's default; and (2) sends the required ten (10) day Notice of the proposed disbursement to Buyer and Seller. The above-referenced check shall constitute liquidated damages in full settlement of all claims of Seller against Buyer and the Brokers in this transaction. Holder may require Seller to sign a W-9 before issuing a check to Seller for liquidated damages of \$600 or more. Such liquidated damages are a reasonable pre-estimate of Seller's actual damages, which damages the parties agree are difficult to ascertain and are not a penalty.
- c. Interpleader:** If an earnest money dispute cannot be resolved after a reasonable time, Holder may interplead the earnest money into a court of competent jurisdiction if Holder is unsure who is entitled to the earnest money. Holder shall be reimbursed for and may deduct its costs, expenses and reasonable attorney's fees from any funds interpleaded. The prevailing defendant in the interpleader lawsuit shall be entitled to collect its attorney's fees, court costs and the amount deducted by Holder to cover Holder's costs and expenses from the non-prevailing defendant.
- d. Hold Harmless:** All parties hereby covenant and agree to: (1) indemnify and hold Holder harmless from and against all claims, injuries, suits and damages (collectively, "Claims") arising out of the performance by Holder of its duties, including Claims caused, in whole or in part, by the negligence of the Holder; (2) not to sue Holder for any decision of Holder to disburse earnest money in accordance with this Agreement.

9. Construction Deposit. The Construction Deposit, if any, referenced herein shall be held and used by Seller to pay for the construction of the improvements on the Property and will not be kept in a trust/escrow account. Since the Construction Deposit will, in many cases, be used to either customize or upgrade the Property based upon Buyer's selections, it shall be retained by Seller in the event Buyer fails to close on the purchase of the Property (except if the failure of Buyer to close is due to the Seller's default). The total amount of the Construction Deposit shall be credited against the purchase price at Closing.

10. Decorative Selections.

- a. Decorative Selections:** If there are decorative selections yet to be selected in the completion of the House, Buyer shall have the option to make those selections from available stock at Seller's normal sources of supply. Buyer understands that it is Buyer's responsibility to make all selections by the dates provided and further understands that if the selections have not been made by the agreed date, that Seller, at Seller's option, may make such missing selections for Buyer and same are hereby deemed agreed to and acceptable to Buyer.

- b. **Change Orders:** Buyer agrees that any request for changes or alterations (hereinafter referred to as "Change Orders") to Property will be set forth in writing and delivered to Seller. Any requested change order must be in writing and signed by Buyer and Seller to be effective. No Broker, subcontractor, workman or materialmen has authority to agree on behalf of Seller to any change order. Buyer agrees that all change order requests must be presented to Seller so as to allow Seller adequate lead time to schedule the change orders into the normal building sequence. While Seller shall make a good faith effort to accommodate all Buyer requests for change orders, Seller shall have the right to refuse to make changes/alterations that are beyond the expertise of Seller or will interfere with Seller's ability to complete the Property as scheduled. Buyer agrees to pay Seller in advance of the performance of work necessitated by agreed change orders and further understands that there will be no refunds, under any circumstances, of payments made by Buyer for change orders.
- c. The cost of change orders or upgrades may not necessarily result in an increase or a commensurate increase in the value of the Property.
11. **Home Warranty.** Except to the extent that Seller is providing no warranty or a different warranty as set forth elsewhere herein, Seller hereby warrants the improvements on the Property to be free of defects in labor and materials (excluding defects caused by the vandalism or the acts or omissions of Buyer and those under the control of Buyer after the Closing) for a one (1) year period commencing from the date of Closing. To be valid, the warranty claim must be filed with Seller before the end of the year period.
12. **Dispute Resolution.**
- a. **Required State Law Disclosure Regarding Construction Defect Claims:** GEORGIA LAW O.C.G.A. § 8-2-38 CONTAINS IMPORTANT REQUIREMENTS THAT BUYER MUST FOLLOW BEFORE BUYER MAY FILE A LAWSUIT OR OTHER ACTION FOR DEFECTIVE CONSTRUCTION AGAINST THE CONTRACTOR (AS THAT TERM IS DEFINED IN THE LAW) WHO CONSTRUCTED THE HOME. NINETY DAYS BEFORE BUYER FILES LAWSUIT OR OTHER ACTION, BUYER MUST SERVE ON THE CONTRACTOR A WRITTEN NOTICE OF ANY CONSTRUCTION CONDITIONS BUYER ALLEGES ARE DEFECTIVE. UNDER THE LAW, A CONTRACTOR HAS THE OPPORTUNITY TO MAKE AN OFFER TO REPAIR OR PAY FOR THE DEFECTS OR BOTH. BUYER IS NOT OBLIGATED TO ACCEPT ANY OFFER MADE BY A CONTRACTOR. THERE ARE STRICT DEADLINES AND PROCEDURES UNDER STATE LAW, AND FAILURE TO FOLLOW THEM MAY AFFECT BUYER'S ABILITY TO FILE A LAWSUIT OR OTHER ACTION.
- b. **Arbitration:** All claims arising out of or relating to this Agreement or the alleged acts or omissions of any or all the parties hereunder shall be resolved by arbitration in accordance with the Federal Arbitration Act 9 U.S.C. § 1 et. seq. and the rules and procedures of the arbitration company selected to administer the arbitration. Upon making or receiving a demand for arbitration (which shall only be made with respect to a construction defects claim after following the procedures described in O.C.G.A. § 8-2-38 has been followed), the parties shall either: (1) engage the arbitration company, if any, identified elsewhere herein to conduct the arbitration; or (2) if no such arbitration company has been selected, work together in good faith to select a mutually acceptable arbitration company with offices in Georgia to administer and conduct the arbitration. If the parties cannot mutually agree on an arbitration company, the company shall be selected as follows. Each party shall simultaneously exchange with the other party a list of three arbitration companies with offices in Georgia acceptable to that party to administer and conduct the arbitration. If there is only one (1) arbitration company that is common to both lists, that company shall administer and conduct the arbitration. If there is more than one arbitration company that is common to both lists, the parties shall mutually agree on which arbitration company shall be selected. If there is not initially a common arbitration company on the lists, the parties shall repeat the process by expanding their lists by two each time until there is a common name on the lists selected by the parties. The decision of the arbitrator shall be final and the arbitrator shall have authority to award attorneys' fees and allocate the costs of arbitration as part of any final award. All claims shall be brought by a party in his or her individual capacity and not as a plaintiff or class member in any purported class or representative proceeding. The arbitrator may not consolidate more than one person's claims, and may not otherwise preside over any form of a representative or class proceeding. Notwithstanding the provisions of this subparagraph, if Buyer is claiming under a warranty provided by Seller, the terms and procedures of that warranty shall first apply to the resolution of the claim. Notwithstanding any provision to the contrary contained herein, any Broker referenced herein shall not be required to arbitrate either any claim Broker has for Compensation, or any claim being asserted against Broker.
13. **Disclosures.**
- a. Any measurements of room dimensions shown on floor plans are approximations only and may vary from the actual conditions in the Property.
- b. Items in model homes may not reflect the finishes of the improvements on the Property. Reference should be made to the Plans and Specifications to determine what will be included in the Property.
- c. Since trees and landscaping existing on the Property prior to the commencement of construction thereon may be adversely affected or even killed by construction activities, Seller shall have no responsibility for the same.
- d. Seller reserves the right to change the subdivision name, street name and numerical address of the Property.
- e. Seller makes no representations or warranties regarding the size, type or price of future homes built either in the subdivision or on property which may be included in the subdivision in the future.
- f. All work and materials to be performed or supplied under this Agreement shall be performed and supplied by Seller's own contractors, subcontractors, employees, agents, material men and suppliers. Buyer shall not have the right to have any work performed or supplies delivered to the Property nor move household goods into the Property prior to Closing.
- g. Portions of the Property may be in a flood hazard zone. Buyer shall acquire, at Buyer's expense, flood insurance if it is desired by Buyer or required by Buyer's mortgage lender.
- h. Seller reserves the right to use photographs of the house and Property for marketing purposes both before and after the Closing.
- i. The natural light available to and the view from the Property may change over time due to additional development and the growth, addition or removal of landscaping.
- j. Sounds including, but not limited to, rushing water may be heard in plumbing and wastewater lines.
- k. There may be variations in grain pattern and color in any wood cabinetry and other wood products.

- l. Veins and colors of any marble, slate or other stone used in the Property may vary from piece to piece.
- m. When excessive moisture or water accumulates indoors, mold growth can and will occur, particularly if the moisture problem remains unaddressed. There is no practical way to eliminate all molds or mold spores in an indoor environment. The key to controlling indoor mold growth is to control moisture. If Buyer discovers accumulation of water or moisture in, around or under the residential dwelling on the Property, Buyer should immediately seek to control the source of the water moisture. If mold develops, clean up the mold by washing off hard surfaces with detergent and water and completely dry the surface. There are also EPA approved products available in most hardware stores to remove mold. Depending upon the nature and extent of the mold infestation, trained professionals may be needed to assist in the remediation effort. Mold that is not properly and adequately removed may reappear.
- n. Any hardwood flooring can be damaged or scratched as a result of normal wear and tear including moving chairs and other furniture, walking in high heels and allowing dogs and other animals with toenails to walk or run on the hardwood flooring.
- o. The directions for all cleaning products should be carefully reviewed to determine if the product is safe on the type of wood, tile, metal, stone or other surface being cleaned.
- p. Seller makes no representation as to the location of mailboxes, utility boxes, streetlights, fire hydrants or storm drains.
- q. Carpets, paint and wood can fade and / or discolor over time depending on the exposure of these things to sunlight.
- r. No representations are made regarding the public schools that currently or may in the future serve the Property, the zoning of any nearby properties, plans to develop or not develop other nearby properties, or plans to widen nearby roads.
- s. Buyer acknowledges that ongoing construction activities may take place near the Property causing noise, odors, dust and construction debris from time to time.
- t. If gate(s) and / or gatehouse(s) are provided in the community in which the Property is located, Buyer acknowledges that they are not intended to serve as a security system, will not necessarily prevent criminals from accessing the community and may be left open for long periods of time.

14. Brokerage Relationships and Compensation in this Transaction.

- a. **Agency Disclosure:** No Broker in this transaction shall owe a fiduciary duty or any other duty to Buyer or Seller greater than what is set forth in their brokerage engagements and the Brokerage Relationships in Real Estate Transactions Act, O.C.G.A. § 10-6A-1 et. seq.;
 - (1) **No Agency Relationship:** Buyer and Seller acknowledge that: a) if they are not represented by Brokers in a client relationship, they are each solely responsible for protecting their own interests, and that Broker's role is limited to performing ministerial acts for that party; and b) if the same brokerage firm is representing one party as a client and working with the other party as a customer, the Broker and all of Broker's affiliated licensees are representing the client.
 - (2) **Consent to Dual Agency:** If Broker is acting as dual agent in this transaction, Buyer and Seller consent to the same and acknowledge having been advised of the following:
 - i. **Dual Agency Disclosure:** *[Applicable only if Broker is acting as a dual agent in this transaction].*
 - (a) As a dual agent, Broker is representing two clients whose interests are or at times could be different or even adverse;
 - (b) Broker will disclose all adverse material facts relevant to the transaction and actually known to the dual agent to all parties in the transaction except for information made confidential by request or instructions from each client which is not otherwise required to be disclosed by law;
 - (c) Buyer and Seller do not have to consent to dual agency and the consent of Buyer and Seller to dual agency has been given voluntarily and the parties have read and understand their brokerage engagement agreements.
 - (d) Notwithstanding any provision to the contrary contained herein Buyer and Seller each hereby direct Broker while acting as a dual agent to keep confidential and not reveal to the other party any information which could materially and adversely affect their negotiating position.
 - ii. **Designated Agency Disclosure:** If Broker in this transaction is acting in a designated agency capacity, where one or more licensees of Broker are exclusively representing Buyer and one or more other licensees of Broker are exclusively representing Seller, Buyer and Seller consent to the same and acknowledge that each designated agent or agents shall exclusively represent the party to whom each has been assigned as a client.
- b. **Compensation of Broker(s):** Buyer and Seller shall be obligated to pay their respective Compensation obligations, if any, to Broker(s) in full at Closing and as a pre-condition to Closing (so long as the same is permitted by Buyer's mortgage lender). The Closing Attorney is hereby authorized and directed to: (i) show the Compensation of the respective Broker(s) on the settlement statement at Closing; and (ii) disburse such Compensation to Broker(s) upon the consummation of Closing pursuant to the agreement(s) of party paying and receiving such Compensation. The acceptance by the Broker(s) of partial Compensation at Closing shall not relieve the party owing the same from paying the remainder after the Closing (unless the Broker(s) have expressly agreed in writing to accept the amount paid in full satisfaction of Broker's Compensation).

c. **Disclaimer:** Buyer and Seller have not relied upon any: a) promises, statements or representations (collectively, "Representations") of Brokers other than what is included in this Agreement, in an amendment thereto or in a Pre-Showing Compensation Agreement. This shall include Representations made after this Agreement is entered into that have not been made as an amendment hereto and agreed to by all parties. Brokers shall have no duty to determine whether the identities of the Buyer and/or Seller are legitimate or inspect the Property for termites, defects, hazardous conditions and/or repairs. The Brokers herein shall have no duty to advise Buyer or Seller on any matter relating to the Property which could have been revealed if Buyer: a) had obtained, with respect to the Property, a survey, appraisal, title search, Official Georgia Wood Infestation Report, utility bill review, septic system inspection, well water test, or test for radon, asbestos, mold, moisture, methamphetamine, and/or lead-based paint; b) had the Property inspected by a professional, construction expert, or structural, soils or environmental engineer; c) had this Agreement and transaction reviewed by an attorney, financial planner, mortgage consultant or tax consultant; and/or d) consulted appropriate governmental officials, maps, laws and regulations to determine, among other things and without limitation, the zoning of Property, the propensity of the Property to flood, flood zone certifications, and whether any condemnation action is pending or has been filed or other nearby governmental improvements are planned. Buyer and Seller acknowledge that Broker does not perform or have expertise in any of the matters handled by the professionals referenced above or in the above tests, inspections, evaluations and reviews. Buyer and Seller should seek independent expert advice regarding the above matters and any other matter of concern to them relative to the Property and this Agreement. Buyer and Seller acknowledge that Broker shall not be responsible to monitor, supervise, inspect or opine on whether the construction of or repairs to the Property were done properly and that such tasks clearly fall outside the scope of real estate brokerage services. Buyer and Seller further acknowledge that Brokers have no duty to ensure that Seller has terminated Seller's and/or third-parties' administrative access to Device.

15. **Time Limit of Offer.** The Time Limit of the Offer shall be the date and time referenced herein when the Offer expires unless prior to that date and time both of the following have occurred: (a) the Offer has been accepted by the party to whom the Offer was made; and (b) Notice of acceptance of the Offer has been delivered to the party who made the Offer.

16. **Right to Inspect Property.** Upon the prior written consent of Seller, which consent shall not be unreasonably withheld, and subject to the terms herein, Buyer and/or Buyer's representatives shall have the right to enter Property at Buyer's expense and at reasonable times (including immediately prior to Closing) to thoroughly inspect, examine, test, appraise and survey Property. Upon the completion of the improvements on the Property, Seller shall cause all utility services and any pool, spa, and similar items to be operational so that Buyer may complete all inspections under this Agreement. Buyer agrees to hold Seller and all Brokers harmless from all claims, injuries, and damages arising out of or relating to the exercise of these rights. Buyer shall have the right to request that Seller repair and/or replace within a reasonable time prior to Closing only defects in Property identified by Buyer's representative(s). The term "defects" shall mean any portion of or an item in Property which: (1) is a defect under the Residential Construction Performance Guidelines published by the National Association of Home Builders, a copy of which is incorporated herein by reference; (2) constitutes a non-grandfathered violation of applicable laws or governmental codes or regulations; (3) has not been completed or constructed in substantial accordance with the Plans and Specifications for Property; or (4) is a defect as that term is defined in any warranty provided by Seller. Seller agrees to correct any defects in a good and workmanlike manner prior to Closing.

C. OTHER TERMS AND CONDITIONS

1. **Risk of Damage to Property.** Seller shall deliver Property clean and free of trash and debris at time of possession. Notwithstanding the above, if the Property is destroyed or substantially destroyed prior to Closing, Seller shall promptly give Notice to Buyer of the same and provide Buyer with whatever information Seller has regarding the availability of insurance and the disposition of any insurance claim. Buyer or Seller may terminate this Agreement without penalty not later than fourteen (14) days from receipt of the above Notice. If Buyer or Seller does not terminate this Agreement, Seller shall cause Property to be restored to substantially the same condition as on the Binding Agreement Date. The date of Closing shall be extended until the earlier of one year from the original date of Closing, or seven (7) days from the date that Property has been restored to substantially the same condition as on the Binding Agreement Date and a new certificate of occupancy (if required) is issued.

2. Inspection.

a. **Private Inspectors:** If Buyer chooses to use a professional home inspector, engineer or consultant for inspections, the inspector must at the time of an inspection maintain all licenses required by law. At the beginning of the inspection, Buyer must provide Seller with proof the inspector meets the requirements of Inspector agreed to herein. Arrangements for a private inspection must be made at least three (3) days in advance of the actual inspection. If the inspector concludes that there are code violations, the inspector must provide a written list specifying the applicable code(s) and section(s) for each alleged violation. Any determination by the inspector that the construction contains defects shall be based upon the definition of defects set forth herein.

b. **Buyer's Right to Inspect Neighborhood:** In every neighborhood there are conditions which different buyers may find objectionable. Buyer be solely responsible for becoming familiar with neighborhood conditions of concern to Buyer that could affect the Property such as landfills, quarries, power lines, airports, cemeteries, prisons, stadiums, odor and noise producing activities, crime and school, land use, government and transportation maps and plans. **If Buyer is concerned about the possibility of a registered sex offender residing in a neighborhood in which Buyer is interested, Buyer should review the Georgia Violent Sex Offender Registry available on the Georgia Bureau of Investigation Website at www.gbi.georgia.gov.**

3. Notice.

a. **Generally:** All Notices given hereunder shall be in writing, legible and signed by the party giving the Notice. In the event of a dispute regarding Notice, the burden shall be on the party giving Notice to prove delivery. The requirements of this Notice paragraph shall apply even prior to this Agreement becoming binding. Notices shall only be delivered: (1) in person; (2) by courier, overnight delivery service or by certified or registered U.S. mail (hereinafter collectively "Delivery Service"); or (3) by email or facsimile. The person delivering or sending the written Notice signed by a party may be someone other than that party.

- b. Delivery of Notice:** A Notice to a party shall be deemed to have been delivered and received upon the earliest of the following to occur: (1) the actual receipt of the written Notice by a party; (2) in the case of delivery by a Delivery Service, when the written Notice is delivered to an address of a party set forth herein (or subsequently provided by the party following the Notice provisions herein), provided that a record of the delivery is created; (3) in the case of delivery electronically, on the date and time the written Notice is electronically sent to an email address or facsimile number of a party set forth herein (or subsequently provided by the party following the Notice provisions herein) even if it is not opened by the recipient.
- c. When Broker Is Authorized to Accept Notice for Client:** Except where the Broker is acting in a dual agency capacity, the Broker representing a party in a client relationship shall be the authorized agent of the party for the limited purpose of receiving Notice and such Notice to any of them shall for all purposes herein be deemed to be Notice to the party. Notice to an authorized agent shall only be effective if the written Notice is sent to an address, facsimile number or email address of the authorized agent set forth herein (or subsequently provided by the authorized agent following the Notice provisions herein) whether or not it is not opened by the recipient. Except as provided for herein, the Broker's staff at a physical address set forth herein of the Broker are authorized to receive Notices delivered by a Delivery Service. The Broker and the Broker's staff shall not be authorized to receive Notice on behalf of a party in any transaction in which a brokerage engagement has not been entered into with the party or in which the Broker is acting in a dual agency capacity. In the event the Broker is practicing designated agency, only the designated agent(s) of a client shall be the authorized agent(s) of the client for the purposes of receiving Notice.

4. Default.

- a. Remedies of Seller:** In the event this Agreement fails to close due to the default of Buyer, Seller's sole remedy shall be to retain the earnest money and all construction deposits as full liquidated damages. Seller expressly waives any right to assert a claim for specific performance. The parties expressly agree that the earnest money is a reasonable pre-estimate of Seller's actual damages, which damages the parties agree are difficult to ascertain. The parties expressly intend for the earnest money to serve as liquidated damages and not as a penalty. Unless Seller has otherwise waived Seller's right to terminate due to the Buyer's failure to pay earnest money, Seller may, after the termination of this Agreement, sue Buyer for any portion of the Earnest Money that was either not paid, returned for insufficient funds, or the payment of which was stopped.
- b. Remedies of Buyer:** In the event this Agreement fails to close due to the default of Seller, Buyer may either (i) seek the specific performance of this Agreement or (ii) terminate this Agreement upon Notice to Seller and Holder, in which case all earnest money deposits and other payments Buyer has paid towards the purchase of the Property shall be returned to Buyer following the procedures set forth elsewhere herein, and Buyer may pursue any other remedy available at law.
- c. Rights of Broker:** The Brokers involved in this transaction shall be express third-party beneficiaries of this Agreement, shall have the right to enforce all provisions in this Agreement that benefit them or afford them rights and defenses and shall have all remedies at law or in equity in the event of a breach of this Agreement. In the event this Agreement is terminated or fails to close due to the default of a party hereto, the defaulting party shall pay as liquidated damages to each Broker involved in the transaction an amount equal to the Compensation each Broker would have received had the transaction closed. If the same Broker is working with or representing the buyer and seller in the transaction, the Compensation the Broker shall be entitled to in the event of the default shall be the total Compensation the Broker would have received from all parties in the transaction had the transaction closed. For purposes of determining the amount of liquidated damages to be paid by the defaulting party, all written agreements establishing the amount of Compensation to be paid to any broker involved in this transaction are incorporated herein by reference. Additionally, upon the request of any party to the transaction, the Broker(s) shall disclose in writing the Compensation they will receive when the transaction closes so that the party knows the exact amount of liquidated damages they will be obligated to pay should the party default herein.
- d. Attorney's Fees:** In any litigation or arbitration arising out of this Agreement, including but not limited to breach of contract claims between Buyer and Seller and Compensation claims brought by a broker, the non-prevailing party shall be liable to the prevailing party for its reasonable attorney's fees and expenses.

- 5. Treatment for Termites.** Not later than at Closing, Seller shall cause a report to be provided to Buyer from a licensed Georgia Pest Control Operator certifying either that (a) the improvements on the Property have been treated for termites and other wood destroying organisms; or (b) a system to control termites and other wood destroying organisms has been installed to serve the improvements on the Property.

- 6. Walk Through List.** Prior to Closing, Buyer and Seller (and/or their representative(s)) shall walk through the Property and execute a "Walk Through List" specifying any items that remain to be completed. Seller will make its best effort to complete all of the items specified in the agreed upon "Walk Through List" as soon as reasonably possible after Closing. The fact that any repairs, touchups or adjustments are incomplete shall not constitute a valid reason for Buyer's refusal to close. Buyer further agrees that there shall be no withholding of any or all of Seller's proceeds at Closing for "Walk Through List" items. Seller shall not accept a "Walk Through List" of items to be completed until the official walk through is conducted with Seller's representative prior to Closing. Buyer acknowledges that the only criteria that will be used to compile the "Walk Through List" are items that remain incomplete or adjustments, touch-ups or repairs not rising to the level of a defect.

7. Other Provisions.

- a. Condemnation:** Seller shall: (1) immediately notify Buyer if the Property or a portion thereof becomes subject to a condemnation proceeding or if Seller has received notice of a pending condemnation proceeding; and (2) provide Buyer with all written communications regarding the same. Upon receipt of such notice, Buyer shall have the right, but not the obligation for 7 days thereafter, to terminate this Agreement upon Notice to Seller in which event Buyer shall be entitled to a refund of all earnest money and other monies paid by Buyer toward the Property without deduction or penalty. If Buyer does not terminate the Agreement within this time frame, Buyer agrees to accept the Property less any portion taken by the condemnation and if Buyer closes, Buyer shall be entitled to receive any condemnation award or negotiated payment for all or a portion of the Property transferred or conveyed in lieu of condemnation.

- b. Consent to Share Non-Public Information:** Buyer and Seller hereby consent to the Closing Attorney preparing and distributing an American Land Title Association ("ALTA") Estimated Settlement Statement-Combined or other combined settlement statement to Buyer, Seller, Brokers and Brokers' affiliated licensees working on the transaction reflected in this Agreement for their various uses.
- c. Delays:** Seller shall have no liability for any delays in construction caused by strikes, acts of God or nature, sewer or other governmental moratoriums or delays directly caused by Buyer's change orders and/or selection of materials. In the event of such delays, the Closing Date and the date to complete Seller's other obligations herein may be extended, in the sole discretion of Seller, by the number of days resulting from such delays; provided that, Seller shall notify Buyer of the cause of the delay and the new Closing Date within ten (10) days following the end of the month in which the delay occurs.
- d. Digital Signatures:** For all purposes herein, a digital or facsimile signature shall be deemed the same as an original signature; provided, however, that all parties agree to promptly re-execute a conformed copy of this Agreement with original signatures if requested to do so by, the buyer's mortgage lender or the other party.
- e. Duty to Cooperate:** All parties agree to do all things reasonably necessary to timely and in good faith fulfill the terms of this Agreement. Buyer and Seller shall execute and deliver such certifications, affidavits, and statements required by law or reasonably requested by the Closing Attorney, mortgage lender and/or the title insurance company to meet their respective requirements.
- f. Entire Agreement, Modification and Assignment:** Except for any Pre-Showing Compensation Agreement or other separate agreement for the payment of Broker's Compensation, that is not a part of or amended by this Agreement, this Agreement constitutes the sole and entire agreement between all of the parties, supersedes all of their prior written and verbal agreements and shall be solely relied upon by the Buyer and binding upon the parties and their successors, heirs and permitted assigns. No representation, promise or inducement not included in this Agreement (or the other documents referenced above) shall be relied upon or binding upon any party hereto. This Agreement may not be amended, deemed to have been mutually departed from or waived except upon the written agreement of Buyer and Seller. Any agreement to terminate this Agreement or any other subsequent agreement of the parties relating to the Property must be in writing and signed by the parties. This Agreement may only be assigned (SS611) or listed for sale in a multiple listing service by Buyer prior to Closing with the written approval of Seller which may be withheld for any reason or no reason. Any assignee shall fulfill all the terms and conditions of this Agreement, including but not limited to, the obligation to pay the Compensation owed by the assignor.
- g. Extension of Deadlines:** No time deadline under this Agreement shall be extended by virtue of it falling on a Saturday, Sunday or federal holiday except for the date of Closing.
- h. FIRPTA Affidavit:** Unless Seller is a "foreign person", as that term is defined in Section 1445(f)(3) of the Internal Revenue Code, Seller shall deliver to the Closing Attorney at Closing a FIRPTA (Foreign Investment in Real Property Tax Act) Affidavit indicating that Seller is not a "foreign person". If Seller is a "foreign person", additional taxes may need to be withheld at Closing.
- i. GAR Forms:** The Georgia Association of REALTORS®, Inc. ("GAR") issues certain standard real estate forms. These GAR forms are frequently provided to the parties in real estate transactions. No party is required to use any GAR form. These forms are generic and written with the interests of multiple parties in mind. The parties agree to carefully review the GAR Forms to be used in this transaction and modify the same to meet their specific needs. If any party has any questions about their rights and obligations under any GAR form, they should consult an attorney. Provisions in the GAR Forms may be subject to differing interpretations by our courts other than what the parties may have intended. Our courts may at times strike down or not enforce provisions in our GAR Forms, as written. No representation is made that the GAR Forms will protect the interests of any particular party or will be fit for any specific purpose. The parties hereto agree that the GAR forms may only be used in accordance with the licensing agreement of GAR. While GAR forms may be modified by the parties, no GAR form may be reproduced with sections removed, altered or modified unless the changes are visible on the form itself or in a stipulation, addendum, exhibit or amendment thereto.
- j. Governing Law and Interpretation:** This Agreement may be signed in multiple counterparts each of which shall be deemed to be an original and shall be interpreted in accordance with the laws of Georgia. No provision herein, by virtue of the party who drafted it, shall be interpreted less favorably against one party than another. All references to time shall mean the time in Georgia. If any provision herein is held to be unenforceable, it shall be severed from this Agreement while the remainder of the Agreement shall, to the fullest extent permitted by law, continue to have full force and effect as a binding contract.
- k. No Authority to Bind:** No Broker or affiliated licensee of Broker, by virtue of this status, shall have any authority to bind any party hereto to any contract, provisions therein, amendments thereto, termination thereof or to Notices signed by Broker but not the party. However, if authorized in this Agreement, Broker shall have the right to accept Notices on behalf of a party (but not send Notices from Broker on behalf of a party unless they are signed by the party). Additionally, any Broker or real estate licensee involved in this transaction may perform the ministerial act of filling in the Binding Agreement Date. In the event of a dispute over the Binding Agreement Date, it shall be resolved by a court or arbitrator having jurisdiction over the dispute, by the written agreement of the Buyer and Seller, or by the Holder but only in making a reasonable interpretation of the Agreement in disbursing earnest money.
- l. No Recording of Agreement:** Buyer shall not record (or permit to be recorded) this Agreement or any memorandum or summary thereof in the Office of Land Records. Buyer shall be liable for damages for violating this section of the Agreement. Nothing herein shall prohibit Buyer from recording a *lis pendens* as part of filing a lawsuit claiming an interest in the Property.
- m. Notice of Binding Agreement Date:** The Binding Agreement Date shall be the date when a party to this transaction who has accepted an offer or counteroffer to buy or sell real property delivers Notice of that acceptance to the party who made the offer or counteroffer in accordance with the Notices section of the Agreement. Notice of the Binding Agreement Date may be delivered by either party (or the Broker working with or representing such party) to the other party. If Notice of accurate Binding Agreement Date is delivered, the party receiving Notice shall sign the same and immediately return it to the other party. Notwithstanding any other provision to the contrary contained in this Agreement, it is the express intent of this section that (1) a broker or licensee involved in the real estate transaction may perform the ministerial task of filling in the Binding Agreement Date and (2) sending a fully signed purchase and sale agreement with a specific Binding Agreement Date included, that one of the parties has agreed to, constitutes Notice of the Binding Agreement Date to the other party.

- n. **Objection to Binding Agreement Date:** If the Buyer or Seller objects to the date entered as the Binding Agreement Date, then within one (1) day from receiving Notice of Binding Agreement Date, the party objecting shall send Notice of the objection to the other party. The objection shall be resolved by the written amendment between the Buyer and Seller by executing a binding agreement date confirmation (F733). The absence of an agreement on the Binding Agreement Date shall not render this Agreement unenforceable. The failure of a party to timely object will result in the parties accepting the Binding Agreement Date as entered.
- o. **Rules for Interpreting This Agreement:** In the event of internal conflicts or inconsistencies in this Agreement, the following rules for how those conflicts or inconsistencies shall be resolved will apply:
- (1) Handwritten changes shall control over pre-printed or typed provisions;
 - (2) Exhibits shall control over the main body of the Agreement;
 - (3) Special Stipulations shall control over both exhibits and the main body of the Agreement, including handwritten changes thereto;
 - (4) Notwithstanding the above, the Amendatory Clause in the FHA or VA Exhibit shall control over inconsistent or conflicting provisions contained elsewhere in this Agreement. Buyer and Seller acknowledge and agree that the "Agreement to Seek Amendment to Purchase Price Prior to Termination" section in the FHA or VA Exhibits does not conflict and is not inconsistent with the Amendatory Clause.
 - (5) Except as otherwise provided herein, this agreement and any amendment thereto shall be enforceable, as between the parties, even without the signature of any Broker referenced herein. Notwithstanding the above, if any provision(s) in this Agreement, including a provision(s) in any amendment hereto, changes the total amount of Compensation due to any Broker from the total amount of Compensation said Broker has previously agreed to in writing, then such change to the Broker's Compensation shall only be binding if the Broker impacted by such change consents to the same in writing. If a Buyer's Broker Compensation Exhibit (F259) is attached as an exhibit to this Agreement, this Agreement shall not be enforceable unless this Agreement or such Buyer's Broker Compensation Exhibit is signed by the Buyer's Broker and, in cases where the Seller's Broker is sharing a portion of its Compensation with the Buyer's Broker, the Seller's Broker.
 - (6) If Broker has written any special stipulations herein, the party for whom such special stipulations were written: a) confirms that each such stipulation fully and accurately reflects that party's intentions; b) accepts each special stipulation as if it were written by such party; and c) hereby agrees to indemnify and hold Broker who prepared the stipulation harmless from any and all claims, causes of action, suits, and damages arising out of or relating to such special stipulation.
 - (7) If Broker answers a question of Buyer or otherwise describes some aspect of the Property or the transaction, Broker is doing so based upon information provided by Seller rather than the independent knowledge of Broker (unless Broker makes an independent written disclosure to the contrary).
- p. **Repairs:** All agreed upon repairs and replacements shall be performed in a good and workmanlike manner prior to Closing.
- q. **STATUTE OF LIMITATIONS: ALL CLAIMS OF ANY NATURE WHATSOEVER AGAINST BROKER(S) AND/OR THEIR AFFILIATED LICENSEES, WHETHER ASSERTED IN LITIGATION OR ARBITRATION SOUNDING IN BREACH OF CONTRACT AND/OR TORT, MUST BE BROUGHT WITHIN ONE (1) YEAR FROM THE DATE ANY CLAIM OR CAUSE OF ACTION ARISES. SUCH ACTIONS SHALL THEREAFTER BE TIME-BARRIED.**
- r. **Survival of Agreement:** The following shall survive the Closing of this Agreement: (1) the obligation of a party to pay Compensation; (2) any warranty of title; (3) all written representations and disclosures of Seller in this Agreement regarding the Property or neighborhood in which the Property is located; (4) the section on condemnation; (5) the section on attorney's fees; (6) the obligations of the parties regarding ad valorem real property taxes; (7) any obligations which the parties herein agree shall survive the Closing or may be performed or fulfilled after the Closing; (8) any construction warranties set forth herein; (9) any agreements and procedures relative to arbitration; and (10) obligations set forth in the Devices and Fixtures Section.
- s. **Terminology:** As the context may require in this Agreement: (1) the singular shall mean the plural and vice versa; and (2) all pronouns shall mean and include the person, entity, firm, or corporation to which they relate.
- t. **Time of Essence:** Time is of the essence of this Agreement.
- u. **Warranties Transfer:** Seller agrees to transfer to Buyer, at Closing, subject to Buyer's acceptance thereof (and at Buyer's expense, if there is any cost associated with said transfer), Seller's interest in any existing manufacturer's warranties, service contracts, termite treatment and/or repair guarantee and/or other similar warranties which, by their terms, may be transferable to Buyer.

8. Definitions.

- a. **Banking Day:** A "Banking Day" shall mean a day on which a bank is open to the public for carrying out substantially all of its banking functions. For purposes herein, a "Banking Day" shall mean Monday through Friday excluding federal holidays.
- b. **Binding Agreement Date:** The "Binding Agreement Date" shall be the date when a party to this transaction who has accepted an offer or counteroffer to buy or sell real property delivers Notice of that acceptance to the party who made the offer or counteroffer in accordance with the Notices section of the Agreement. Once that occurs, this Agreement shall be deemed a Binding Agreement.
- a. **Broker:** In this Agreement, the term "Broker" shall mean the licensed Georgia real estate broker(s) or brokerage firm(s) and their affiliated licensees in this transaction except as may be specifically provided otherwise herein.
- c. **Business Day:** A "Business Day" shall mean a day on which substantially all businesses are open for business. For all purposes herein, a "Business Day" shall mean Monday through Friday excluding federal holidays.
- d. **Client:** "Client" shall mean a party who is being represented by a Broker pursuant to a written brokerage engagement agreement.

- e. **Closing:** The Closing shall be the event in which the parties consummate the transaction set forth in this Agreement by: (1) the Seller tendering the deed referenced herein to the Property; (2) the Buyer paying the required consideration hereunder; (3) both parties properly signing all documents and paperwork as required by the Closing Attorney; and (4) both parties fulfilling other agreements set forth herein that must be fulfilled by the Closing (unless the same have been waived or amended). The Closing shall be deemed consummated when the Closing Attorney confirms to the parties that the Closing Attorney is in receipt of all required paperwork, funds, and approvals necessary to complete the transaction and directs for funds to be disbursed and documents to be recorded. All parties acknowledge that the deed will not normally be recorded in the land records on the day of Closing, and the payment of the sales proceeds may not always be made to Seller on the day of Closing (even though the Closing has been consummated) due to certain circumstances such as, for example, the Seller not being at the Closing in person, the Closing occurring after the cutoff for wiring funds that day, or the terms of an escrow agreements signed by the Seller have not been fulfilled resulting in which a portion of Seller's funds being held back.
- f. **Compensation:** The term "Compensation" as used in this Agreement shall mean the compensation to be received by Broker, for performing real estate brokerage services in this transaction, regardless of whether it is a flat fee, percentage, bonus or some other method of compensation.
- g. **Customer:** The term "Customer" shall mean a party or parties who are not being represented as clients by the Broker with whom the party or parties are working and for whom the Broker may only perform ministerial acts.
- h. **Day:** For the purposes of this Agreement, the term "Day" shall mean a full calendar day ending at 11:59 p.m., except as may be provided for elsewhere herein. For the purposes of counting days for determining deadlines, the specific date referenced as either the Binding Agreement Date or the date from which the deadline shall be counted will be day zero.
- i. **Material Relationship:** A material relationship shall mean any actually known personal, familial, social, or business relationship between the broker or the broker's affiliated licensees and any other party to this transaction which could impair the ability of the broker or affiliated licensees to exercise fair and independent judgment relative to their client.
- j. **Use of Initials "N/A":** The use of the initials "N/A" or "N.A." in filling out a blank in this Agreement shall mean "not applicable".
9. **WARNING TO BUYERS AND SELLERS: BEWARE OF CYBER-FRAUD.** Fraudulent emails attempting to get the buyer and/or seller to wire money to criminal computer hackers are increasingly common in real estate transactions. Specifically, criminals are impersonating the online identity of the actual mortgage lender, Closing Attorney, real estate broker or other person or companies involved in the real estate transaction. In that role, the criminals send fake wiring instructions attempting to trick buyers and/or sellers into wiring them money related to the real estate transaction, including, for example, the buyer's earnest money, the cash needed for the buyer to close, and/or the seller's proceeds from the Closing. These instructions, if followed, will result in the money being wired to the criminals. In many cases, the fraudulent email is believable because it is sent from what appears to be the email address/domain of the legitimate company or person responsible for sending the buyer or seller wiring instructions. The buyer and/or seller should verify wiring instructions sent by email by independently looking up and calling the telephone number of the company or person purporting to have sent them. Buyers and sellers should never call the telephone number provided with wiring instructions sent by email since they may end up receiving a fake verification from the criminals. Buyer and sellers should be on special alert for: 1) emails directing the buyer and/or seller to wire money to a bank or bank account in a state other than Georgia; and 2) emails from a person or company involved in the real estate transaction that are slightly different (often by one letter, number, or character) from the actual email address of the person or company.
10. **HEIGHTENED IDENTIFICATION PROCEDURES TO HELP PREVENT FRAUD; COVENANT NOT TO SUE.** There has been a significant increase in criminals attempting to sell properties they do not own by posing as the owners of those properties. To help prevent such crimes, Seller shall immediately, upon request of either the Seller's Broker and/or the Closing Attorney: 1) provide the requesting party with information confirming the Seller's identity, including a current government issued photo identification; 2) meet in person or through audio-visual conferencing to confirm the Seller's identity; and 3) if the Seller is a legal entity, provide the requesting party with the organizational and operating documents of such entity and current photo identification and either meet in-person or in audio-visual meeting with the executor, manager, trustee, general partner, officer, administrator, or other person in a comparable role of the legal entity to confirm their identity. Seller further agrees to cooperate with the Closing Attorney's heightened identification procedures which shall at least meet the standards, if any, supplied by a title insurance company for whom the Closing Attorney is an agent. Seller acknowledges that the transaction may not be able to close unless such procedures are followed. In the event Seller breaches its obligations hereunder, Seller shall be in default of this Agreement. Buyer acknowledges that identity theft may occur regardless of the measures undertaken by the parties, their respective brokers and the attorney(s) involved in the transaction to confirm the Seller's identity. For and in consideration of \$10.00 and other good and valuable consideration, the receipt and sufficiency of which is hereby acknowledged, Buyer covenants not to sue any Broker(s) and/or the Closing Attorney involved in this real estate transaction for damages arising out of or relating to a fraudulent seller.
11. **LIMIT ON BROKER'S LIABILITY. BUYER AND SELLER ACKNOWLEDGE THAT BROKER(S):**
- b. **SHALL, UNDER NO CIRCUMSTANCES, HAVE ANY LIABILITY GREATER THAN THE AMOUNT OF COMPENSATION PAID HEREUNDER TO BROKER (EXCLUDING ANY COMPENSATION AMOUNT PAID TO A COOPERATING REAL ESTATE BROKER, IF ANY) OR, IF NO COMPENSATION IS PAID TO BROKER, THAN THE SUM OF \$100; AND**
- c. **NOTWITHSTANDING THE ABOVE, SHALL HAVE NO LIABILITY IN EXCESS OF \$100 FOR ANY LOSS OF FUNDS AS THE RESULT OF WIRE OR CYBER FRAUD.**

12. Exhibits and Addenda. All exhibits and/or addenda attached hereto, listed below, or referenced herein are made a part of this Agreement.

- ☐ Back-up Agreement Contingency Exhibit (F604) "_____"
- ☐ Buyer's Broker Compensation Exhibit (F259) "_____"
- ☒ Closing Attorney Acting as Holder of Earnest Money Exhibit (F510) " **F** "
- ☐ Community Association Disclosure Exhibit (F322) "_____"
- ☐ Conventional Loan Contingency Exhibit (F404) "_____"
- ☐ FHA Loan Contingency Exhibit (F407) "_____"
- ☐ Legal Description Exhibit (F807 or other) "_____"
- ☐ Loan Assumption Exhibit (F416) "_____"
- ☐ New Construction Exhibit (F231) "_____"
- ☐ New Construction Plans and Specifications Exhibit (F234) "_____"
- ☐ New Construction Seller Disclosures Exhibit (F313) "_____"
- ☐ No Financing Contingency Exhibit (F401) "_____"
- ☐ Sale or Lease of Buyer's Property Contingency Exhibit (F601) "_____"
- ☐ Seller's Property Disclosure Statement (New Construction) Exhibit (F310) "_____"
- ☐ Survey of Property as Exhibit "_____"
- ☐ USDA-RD Loan Contingency Exhibit (F413) "_____"
- ☐ VA Loan Contingency Exhibit (F410) "_____"
- ☒ Other **Exhibit A Builder Addendum, Exhibit B Pre-Construction Specs**
- ☒ Other **Exhibit C Plat, Exhibit D Warranty, Exhibit E Walk Thru Form**

SPECIAL STIPULATIONS: The following Special Stipulations are made a part of this Agreement.

☐ **Additional Special Stipulations (F246) are attached.**

If Buyer or Seller is a legal entity, this Agreement must be signed by one or more authorized persons, as required in the entity's legal documents. The person's signature must include the capacity in which the person is signing, such as "Trustee", "General Partner", "Manager", "President", etc.

"Exhibit A" Addendum to Purchase and Sale Agreement

DATE: _____

Lot # _____

Property Address: _____, Homer, GA 30547

The stipulations set forth in this Exhibit "A" if conflicting with the printed portion of the contract or any exhibits to which it is attached control. This Exhibit "A" shall apply to the improvements on the property (hereinafter referred to as the "Property").

- a) The Buyer and Seller agree that any unresolved claim arising out of, or relating to this contract, or the breach thereof, or to any warranty of Seller shall be settled by arbitration in accordance with the Commercial Arbitration Rules of the American Arbitration Association. The decision of the arbitrator shall be final and may be enforced by any court having jurisdiction thereof. The arbitration shall be conducted in accordance with O.C.G.A. 9-9-1 et. seq. and with the rules and procedures of the arbitrator. Notwithstanding the above, if Buyer is claiming under a warranty provided by Seller, the terms & procedures of that warranty shall first apply to the resolution of the claim.
- _____
 Buyer's Initials Seller's Initials
- b) **Closing Attorney:** All parties acknowledge the closing shall take place at the law office of Kaye & Piland, LLP (770-867-4939) located at 258 N. Broad Street, Winder, GA 30680.
- c) **LENDER:** Purchaser agrees to obtain permanent financing through preferred lenders Mike Grace with Integrity Home Mortgage, Alan Coleman or Dawn Kendall with ColonyBank or Jennifer Sims with Union Home Mortgage if Seller/Lender is to contribute towards closing costs. If Purchaser chooses not to use preferred lender, a \$_____ nonrefundable deposit is required at time of acceptance of contract. At time of closing the nonrefundable deposit shall be applied towards purchase price of property. If Buyer chooses not to use preferred lender, Buyer will pay \$50.00 per day for each day the contract is extended past the closing date of _____ as stated in the Purchase and Sale Agreement. Exception for the payment of this fee shall be made only for construction delay or other delays by the builder/seller. Buyer understands this amount may be deducted from the non-refundable earnest money.
- d) **Closing Costs:** Closing costs paid by Seller and/or Lender shall be used as follows: Closing costs, prepaids, discount points, transfer tax (including Georgia property transfer tax), all recording fees, all release fees and survey, plot plan, 2/10 warranty, any cost incurred by HOA (including but not limited to Association Annual Fee, Association Account Statement Fee, Association Account Fee, Initiation Fee (Capital Contribution Fee) Transfer Fee, New Account Fee, any additional costs shall be paid by purchaser. In the event Buyer is paying closing costs, all costs aforementioned in this paragraph are costs to be paid by Buyer. A builder's extended warranty shall be purchased at closing, should the builder not contribute to closing costs the buyer pays for the warranty.
- e) **Utilities:** Buyer(s) shall have all utilities changed over into their names on the day of closing of property or utilities will be disconnected and a reconnect fee may be required.
- f) **Change Orders:** Each change order requested by Buyer(s) after contract date shall constitute a \$350.00 fee plus cost of the material and labor payable prior to the commencement of the change work. Said payment shall be non-refundable under all circumstances.
- g) **Grading/Landscape:** Buyer(s) hereby acknowledges that the seller/builder shall decide the grade and landscaping of each lot.
- h) **Covenants:** Buyer(s) hereby acknowledges receiving a copy of Declaration of Covenants, Conditions and Restrictions for Bennett Park _____ Buyer's Initials
- i) **Bathrooms:** Do not include towel racks, shower doors and paper holders. Kitchen does not include refrigerator. Garage does not include garage door opener.

Selling Agent Initials _____

Buyer's Initials _____ / _____

Listing Agent Initials _____

Seller's Initials _____ / _____

- j) **Household Goods:** The movement of any household goods or other materials by Buyer(s) into the property will not be permitted until the property has been completed, Certificate of Occupancy is issued and total sales price has been paid in full.
- k) **Home Inspectors:** If Buyer hires a Home Inspector, the inspector must be licensed in Georgia and must register and provide Seller's Representative with a copy of inspector's liability insurance policy and workers compensation prior to inspection. All home inspections must be performed prior to the walk through.
- l) **Floor Plans:** All artist's renderings and copies of floor plans are approximate. This shall include but not be limited to sizes, dimensions, designs, specs, etc.
- m) **Visits to the Property:** Buyer(s) agrees to limit inspection of the Property to a reasonable length of time during normal business hours. Purchaser further agrees to avoid conversation with workmen/subcontractors or in any way hinder their work, unless it has been requested that Purchaser be there to assist in some phase of the construction (i.e. to check colors, equipment, cabinets, etc.) It is understood and agreed by all parties to this Agreement that Seller is not governed by outside inspections other than those required by governmental agencies. Buyer(s) agrees to deal only with the designated representative of the company assigned by Seller to the property and to limit communications with representative to normal business hours.
- n) **Contractors and/or Suppliers:** All work and materials to be performed and/or supplied under this agreement shall be by Seller's own contractors, subcontractors, employees, agents, material men and suppliers. Buyer(s) shall not have the right to have any work performed or supplies delivered to the Property at Buyer's own direction prior to closing.
- o) **Disputes:** If a dispute arises between Buyer and Seller which cannot be resolved for any reason within 10 days, Seller retains right to terminate contract and refund all earnest money to Buyer(s).
- p) **Warranties:** The heating, air conditioning, plumbing and electrical systems in the Property are guaranteed by the installers for a period of one year from the date of closing. The appliances are guaranteed by the manufacturer for one year. Landscaping: NO WARRANTY EXISTS. The starter landscaping, including but not limited to shrubs, trees or grass areas, shall be complete the day of closing. Any further cultivation or fertilization shall be the homeowner's responsibility. Purchaser acknowledges no warranty exists as to drainage and water flow affecting said property, except for compliance with governmental codes. All warranty items shall be dealt with using the criteria as spelled out in Seller's Warranty Program. No Warranty exists, either expressed or implied, other than those offered by Seller. Seller shall enroll Purchaser in Warranty Program on closing date. Buyer(s) acknowledges the real estate company, including designated subdivision agents, are not authorized to handle warranty issues in any matter whether written or verbal post-closing.
- q) **COMPLETION, WALK-THRU AND FINAL INSPECTIONS:** Purchaser acknowledges the "Walk-Thru/Customer Orientation" is to be scheduled by Seller's Representative. Purchaser acknowledges Seller will make its best effort to complete all items specified in the agreed upon "Walk-Thru List" on a timely basis and as soon as reasonably possible, but the fact that any repairs, touchups or adjustments are incomplete shall not constitute a valid reason for Purchaser's failure to close. Any repairs or corrections shall be agreed upon by the Seller. Seller shall complete the construction of the premises in a good, substantial & workman-like manner, according to the specifications for Seller's type house known as _____. The premises shall be completed in accordance with all applicable governmental regulations, ordinance and codes. Purchaser has the right to a Final Inspection (walk-thru) after completion, prior to closing (the time and date to be specified by the Seller) at which time the Purchaser may withdraw from this agreement if dissatisfied and subject to other terms of this agreement, earnest money shall be refunded. Seller retains the right to agree to any repair request, and if determined by Seller he will be unable to satisfy said Purchaser, then Seller at his option may declare the entire agreement null and void and earnest money shall be refunded to Purchaser. Return of earnest money shall serve as full liquidated damages to the Purchaser.

r)

Selling Agent Initials _____

Buyer's Initials _____ / _____

Listing Agent Initials _____

Seller's Initials _____

- s) **Extension:** Buyer(s) and Seller acknowledge that Seller shall have a 45-day unilateral extension on the said contract if construction is delayed due to uncontrollable circumstances or weather.
- t) **Acknowledgments:** Buyer(s) acknowledge that no walk-through's will be performed post-closing. Buyer(s) acknowledges that all communication shall be through the buyer's representative and that buyers shall not communicate directly with the seller or seller's representative. Buyer(s) agrees and understands that all warranty claims shall be filed in the form of writing and delivered via certified mail. Please refer to warranty handbook given at closing for instructions. Purchaser acknowledges that seller's representative/broker has no authority to handle warranty items verbally nor in writing.
- u) **UPGRADES:** Buyer(s) acknowledges that any/all upgrades shall be paid for prior to installation and are non-refundable under all circumstances.
- v) **GOVERNING AUTHORITIES:** In the event a governing authority or authorities, i.e. the county, municipality, or Environmental Protection Division of the State Department of Natural Resources, require(s) or mandate(s) of the Seller or the Developer or at the Sellers discretion, that a drainage easement or easements be placed upon the subject property prior to closing and providing that such does not interfere with the habitability of the main dwelling, the Seller has a right to record a revised plat(s) of the subject Lot and/or areas adjoining such Lot and the imposition of such drainage easement or easements shall in no way affect the validity or binding nature of this Contract.

BR Homes, LLC

Buyer

By: _____
Seller

Buyer



PRE-CONSTRUCTION SPECIFICATIONS

EXHIBIT " B "



2026 Printing

This Exhibit is part of the Agreement with an Offer Date of _____ for the purchase and sale of that certain Property known as: _____, **Homer**, Georgia **30547**

Buyer and Seller agree to accept the following specifications as part of the plans and specifications for the house to be constructed at the above address. **Only the items marked with an "X" apply.**

1. FOYER:

- | | |
|---|---|
| ☐ open | ☐ chandelier |
| ☐ broken staircase | ☐ vaulted ceilings |
| ☐ curved staircase | ☐ crown molding |
| ☐ decorative windows (Palladian, transoms, etc.) _____ | |
| ☒ type of flooring LVP flooring | |
| ☒ other Flush mount light fixture | |

2. LIVING ROOM:

- | | |
|---|---|
| ☐ fireplace | ☐ chair rail molding |
| ☐ built-in bookcases | ☐ crown molding |
| ☐ lighted display alcove | ☐ decorative window |
| ☐ connected to the den | ☐ bay window |
| ☐ connected to the dining room | ☐ vaulted ceiling |
| ☐ type of flooring _____ | ☐ ceiling fan |
| ☐ other _____ | |

3. DINING ROOM:

- | | |
|--|--|
| ☐ chair rail molding | ☐ crown molding |
| ☐ picture box molding | ☐ butler's pantry |
| ☐ bay window | ☐ decorative window |
| ☐ vaulted ceiling | ☐ tray ceiling |
| ☐ connected to the living room | ☐ ceiling fan |
| ☒ type of flooring LVP flooring | |
| ☐ with any built-ins (describe) _____ | |
| ☒ other Chandelier type light fixture | |

4. CHOOSE ONE TERM: _____ DEN ☒ FAMILY ROOM _____ GREAT ROOM

- | | |
|---|---|
| ☐ walk-in wet bar | ☐ tray ceiling |
| ☐ concealed wet bar (behind doors) | ☐ vaulted ceiling |
| ☐ exposed/counter wet bar | ☐ skylights |
| ☐ wet bar in built-in bookcases | ☒ fireplace |
| ☐ built-in bookcases | ☐ rear staircase |
| ☐ bay windows | ☒ ceiling fan |
| ☐ chair rail molding | ☐ crown molding |
| ☐ French doors leading to the _____ | |
| ☐ decorative windows (describe) _____ | |
| ☐ wood paneling (describe) _____ | |
| ☐ wood wainscoting (describe) _____ | |
| ☒ type of flooring LVP flooring | |
| ☒ other Built-in bookcases in Sarah plan | |

5. CHOOSE ONE TERM: _____ STUDY _____ LIBRARY

- | | |
|---|--|
| ☐ fireplace | ☐ crown molding |
| ☐ bay window | ☐ decorative window |
| ☐ built-in bookcases | ☐ ceiling fan |
| ☐ listed previously as a bedroom? | |
| ☐ wood paneling (type of wood) _____ | |
| ☐ type of flooring _____ | |
| ☐ landing library at top of staircase with built-in _____ plus _____ | |
| ☐ other _____ | |

6. KITCHEN:

☐ skylights	☐ under-cabinet lighting
☒ work island	☐ built-in desk
☐ walk-in pantry	☐ breakfast counter
☐ crown molding	☐ vegetable sink
☒ type of cabinetry (describe) <u>White painted cabinets</u>	
☒ type of countertops (describe) <u>Granite</u>	
☒ type of backsplash (describe) <u>Ceramic Tile</u>	
☒ type of flooring (describe) <u>LVP flooring</u>	
☐ other built-ins (describe) _____	
☒ other <u>Hannah plan has a walk-in pantry</u>	

7. CHOOSE ONE TERM: ☐ COUNTRY KITCHEN ☐ KEEPING ROOM

☐ bay window	☐ vaulted ceiling
☐ rear staircase	☐ fireplace
☐ built-in (describe all built-ins) _____	
☐ type of flooring (describe) _____	
☐ other _____	

8. CHOOSE ONE TERM: ☒ BREAKFAST ROOM ☐ BREAKFAST AREA

☐ bay window	☐ skylight
☐ rear staircase	☐ crown molding
☐ vaulted ceiling	☐ doubles as a sunroom (lots of glass)
☒ type of flooring (describe) <u>LVP flooring</u>	
☐ built-in (describe all built-ins) _____	
☐ French doors leading to _____	
☒ other <u>Chandelier type light fixture</u>	

9. BEDROOMS: TOTAL NUMBER OF BEDROOMS IN THIS HOUSE: 4

A. MASTER BEDROOM

☐ on first floor	☒ ceiling fan
☐ on second floor	☐ fireplace
☒ tray ceiling	☐ private deck/balcony
☐ vaulted ceiling	☒ crown molding
☐ bay window	☐ dual closets
☐ built-in bookcases	☐ other ceiling (describe) _____
☒ type of flooring <u>LVP Flooring</u>	
☐ French doors leading to _____	
☐ other _____	

B. MASTER SITTING ROOM

☐ fireplace	☐ crown molding
☐ bay window	☐ built-in bookcases
☐ type of flooring _____	
☐ other _____	

C. SECOND MASTER BEDROOM (in addition to first one described)

☐ on first floor	☐ ceiling fan
☐ on second floor	☐ fireplace
☐ tray ceiling	☐ private deck/balcony
☐ vaulted ceiling	☐ crown molding
☐ bay window	☐ dual closets
☐ built-in bookcases	
☐ type of flooring _____	
☐ French doors leading to _____	
☐ other _____	

D. ADDITIONAL BEDROOM #1

☐ on first floor	☐ adjoining full bath
☐ on second floor	☐ adjoining half bath
☐ bay window	☐ crown molding
☐ built-in bookcases	☐ ceiling fan
☒ type of flooring <u>LVP flooring</u>	
☐ French doors leading to _____	
☒ other <u>Flush mount light fixture</u>	

E. ADDITIONAL BEDROOM #2

- | | |
|--|--|
| ☐ on first floor | ☐ adjoining full bath |
| ☐ on second floor | ☐ adjoining half bath |
| ☐ bay window | ☐ crown molding |
| ☐ built-in bookcases | ☐ ceiling fan |
| ☒ type of flooring LVP flooring | |
| French doors leading to _____ | |
| ☒ other Flush mount light fixture | |

F. ADDITIONAL BEDROOM #3

- | | |
|--|--|
| ☐ on first floor | ☐ adjoining full bath |
| ☐ on second floor | ☐ adjoining half bath |
| ☐ bay window | ☐ crown molding |
| ☐ built-in bookcases | ☐ ceiling fan |
| ☒ type of flooring LVP flooring | |
| French doors leading to _____ | |
| ☒ other Flush mount light fixture | |

G. ADDITIONAL BEDROOM #4

- | | |
|---|--|
| ☐ on first floor | ☐ adjoining full bath |
| ☐ on second floor | ☐ adjoining half bath |
| ☐ bay window | ☐ crown molding |
| ☐ built-in bookcases | ☐ ceiling fan |
| type of flooring _____ | |
| French doors leading to _____ | |
| other _____ | |

10. BATHROOMS: TOTAL NUMBER OF BATHROOMS IN THIS HOUSE: FULL _____ HALF _____**A. MASTER BATH**

- | | |
|---|---|
| ☐ vaulted ceiling | ☐ tray ceiling |
| ☐ skylights | ☐ crown molding |
| ☐ bay windows | ☐ picture window |
| ☒ dual vanities | ☐ dual walk-in closets |
| ☐ hot tub/jet tub | ☒ toilet room |
| ☒ separate shower | ☐ bidet |
| ☒ type of countertop (describe) Granite Countertop | |
| ☒ type of flooring (describe) LVP flooring | |
| ☒ other White painted cabinets, Vanity light | |

B. SECOND MASTER BATH

- | | |
|--|---|
| ☐ vaulted ceiling | ☐ tray ceiling |
| ☐ skylights | ☐ crown molding |
| ☐ bay windows | ☐ picture window |
| ☐ dual vanities | ☐ dual walk-in closets |
| ☐ hot tub/jet tub | ☐ toilet room |
| ☐ separate shower | ☐ bidet |
| type of countertop (describe) _____ | |
| type of flooring (describe) _____ | |
| other _____ | |

C. OTHER BATHS

- | | |
|--|--|
| ☐ full guest bath on first floor | ☐ full guest bath on second floor |
| ☐ half bath on first floor | ☐ half bath on second floor |
| additional half baths located _____ | |
| ☒ type of flooring (describe) LVP flooring | |
| ☒ other White painted cabinets, Vanity light, Granite Countertops | |

11. LAUNDRY ROOM:

- | | |
|---|---|
| ☐ on first floor | ☐ on second floor |
| ☐ exterior entrance door | ☐ laundry sink |
| ☐ gas dryer connection | ☒ electric dryer connection |
| ☒ type of flooring (describe) LVP flooring | |
| ☒ other Flush mount light fixture | |

12. CHOOSE ONE TERM: _____ SUN PORCH _____ FLORIDA ROOM

_____ glass wall panels (similar to a glassed screen porch)
_____ pane glass windows _____ vaulted ceiling
_____ heated and cooled _____ skylights
_____ ceiling fan _____ off what room(s) (list) _____
_____ type of flooring _____
_____ other _____

13. BASEMENT:

_____ full daylight _____ with fireplace
_____ partial _____ boat door
_____ interior entrance _____ exterior entrance
_____ separate HVAC system
_____ foundation walls at least _____ high
_____ rough plumbing for _____ full and/or _____ half baths
_____ other _____

14. GARAGE:

_____ one car _____ three car
☒ two car _____ RV/boat door
_____ detached _____ separate HVAC system
_____ door to side/back yard
_____ other _____

15. SOLARIUM:

_____ vaulted ceiling
_____ skylights
_____ type of flooring _____
_____ Solarium off which room(s) (list) _____
_____ other _____

16. DECK:

_____ dimensions _____
_____ off which room(s) (list) _____
_____ type of wood used _____

17. PATIO:

_____ railing _____ fencing
_____ type of flooring _____
_____ off which room(s) (list) _____
☒ other **14 x 14 covered back porch**

18. OTHER ROOMS:

List and describe any rooms or areas not included above: _____

19. OTHER ITEMS:

_____ Thermostatically controlled roof ventilator(s)
☒ Automatic garage door opener(s)
_____ Intercom system (rough-in) _____ Intercom system (installed)
_____ Vacuum system (rough-in) _____ Vacuum system (installed)
_____ Security system (rough-in) _____ Security system (installed)
_____ Lawn sprinkler system
☒ Professionally landscaped
_____ Dual or zoned heating and cooling
☒ Pre-wired telephone(s) (list rooms) _____
☒ Pre-wired T.V. Cable (list rooms) _____
_____ Pre-wired ceiling fans (list rooms) _____
_____ Pre-wired DSL (list rooms) _____

Buyer's Initials: _____

Seller's Initials: _____

E-Filed By:
Banks County Clerks Office
Clerk of Courts Tim Harper
01/08/2026 09:16 AM
Plat Book: 00038
Page: 0147
\$10.00 Recording Fee


SURVEYOR'S CERTIFICATION:
"AS REQUIRED BY SUBSECTION (D) OF O.C.G.A. SECTION 15-6-67, THIS PLAT HAS BEEN PREPARED BY A LAND SURVEYOR AND APPROVED BY ALL APPLICABLE LOCAL JURISDICTIONS FOR RECORDING AS EVIDENCED BY APPROVAL CERTIFICATES, SIGNATURES, STAMPS, OR STATEMENTS HEREON. SUCH APPROVALS OR AFFIRMATIONS SHOULD BE CONFIRMED WITH THE APPROPRIATE GOVERNMENTAL BODIES BY ANY PURCHASER OR USER OF THIS PLAT AS TO INTENDED USE OF ANY PARCEL. FURTHERMORE, THE UNDERSIGNED LAND SURVEYOR CERTIFIES THAT THIS PLAT COMPLIES WITH THE MINIMUM TECHNICAL STANDARDS FOR PROPERTY SURVEYS IN GEORGIA AS SET FORTH IN THE RULES AND REGULATIONS OF THE GEORGIA BOARD OF REGISTRATION FOR PROFESSIONAL ENGINEERS AND LAND SURVEYORS AND AS SET FORTH IN O.C.G.A. SECTION 15-6-67."

R. Shane Carson 12/18/25
R. SHANE CARSON, R.L.S. #3141 DATE

SURVEYOR'S CERTIFICATION:
It is hereby certified that the plot is a true and correct and was prepared from an actual survey of the property by me or under my supervision; that all monuments shown hereon actually exist or are marked as "future," and their location, size, type and material are correctly shown and that all engineering requirements of the Subdivision Resolution of Banks County, Georgia, have been fully complied with.

By: *R. Shane Carson* Date: 12/19/25
Registered Georgia Land Surveyor Number

- LEGEND**
- IRON PIN FOUND
 - 1/2" REBAR SET
 - OPEN TOP PIPE
 - DENOTES POINT ONLY
 - I.P.F. 1/2" REBAR UNLESS NOTED
 - I.P.S.
 - RIGHT OF WAY
 - PROPERTY LINE
 - GEORGIA MILITIA DISTRICT
 - VIEW OR FORMERLY
 - DEED BOOK
 - PLAT BOOK
 - PAGE
 - WATER METER
 - POWER POLE
 - FIRE HYDRANT
 - WATER VALVE
 - TELEPHONE PED
 - TV PEDESTAL
 - CLEAN OUT
 - LIGHT POLE

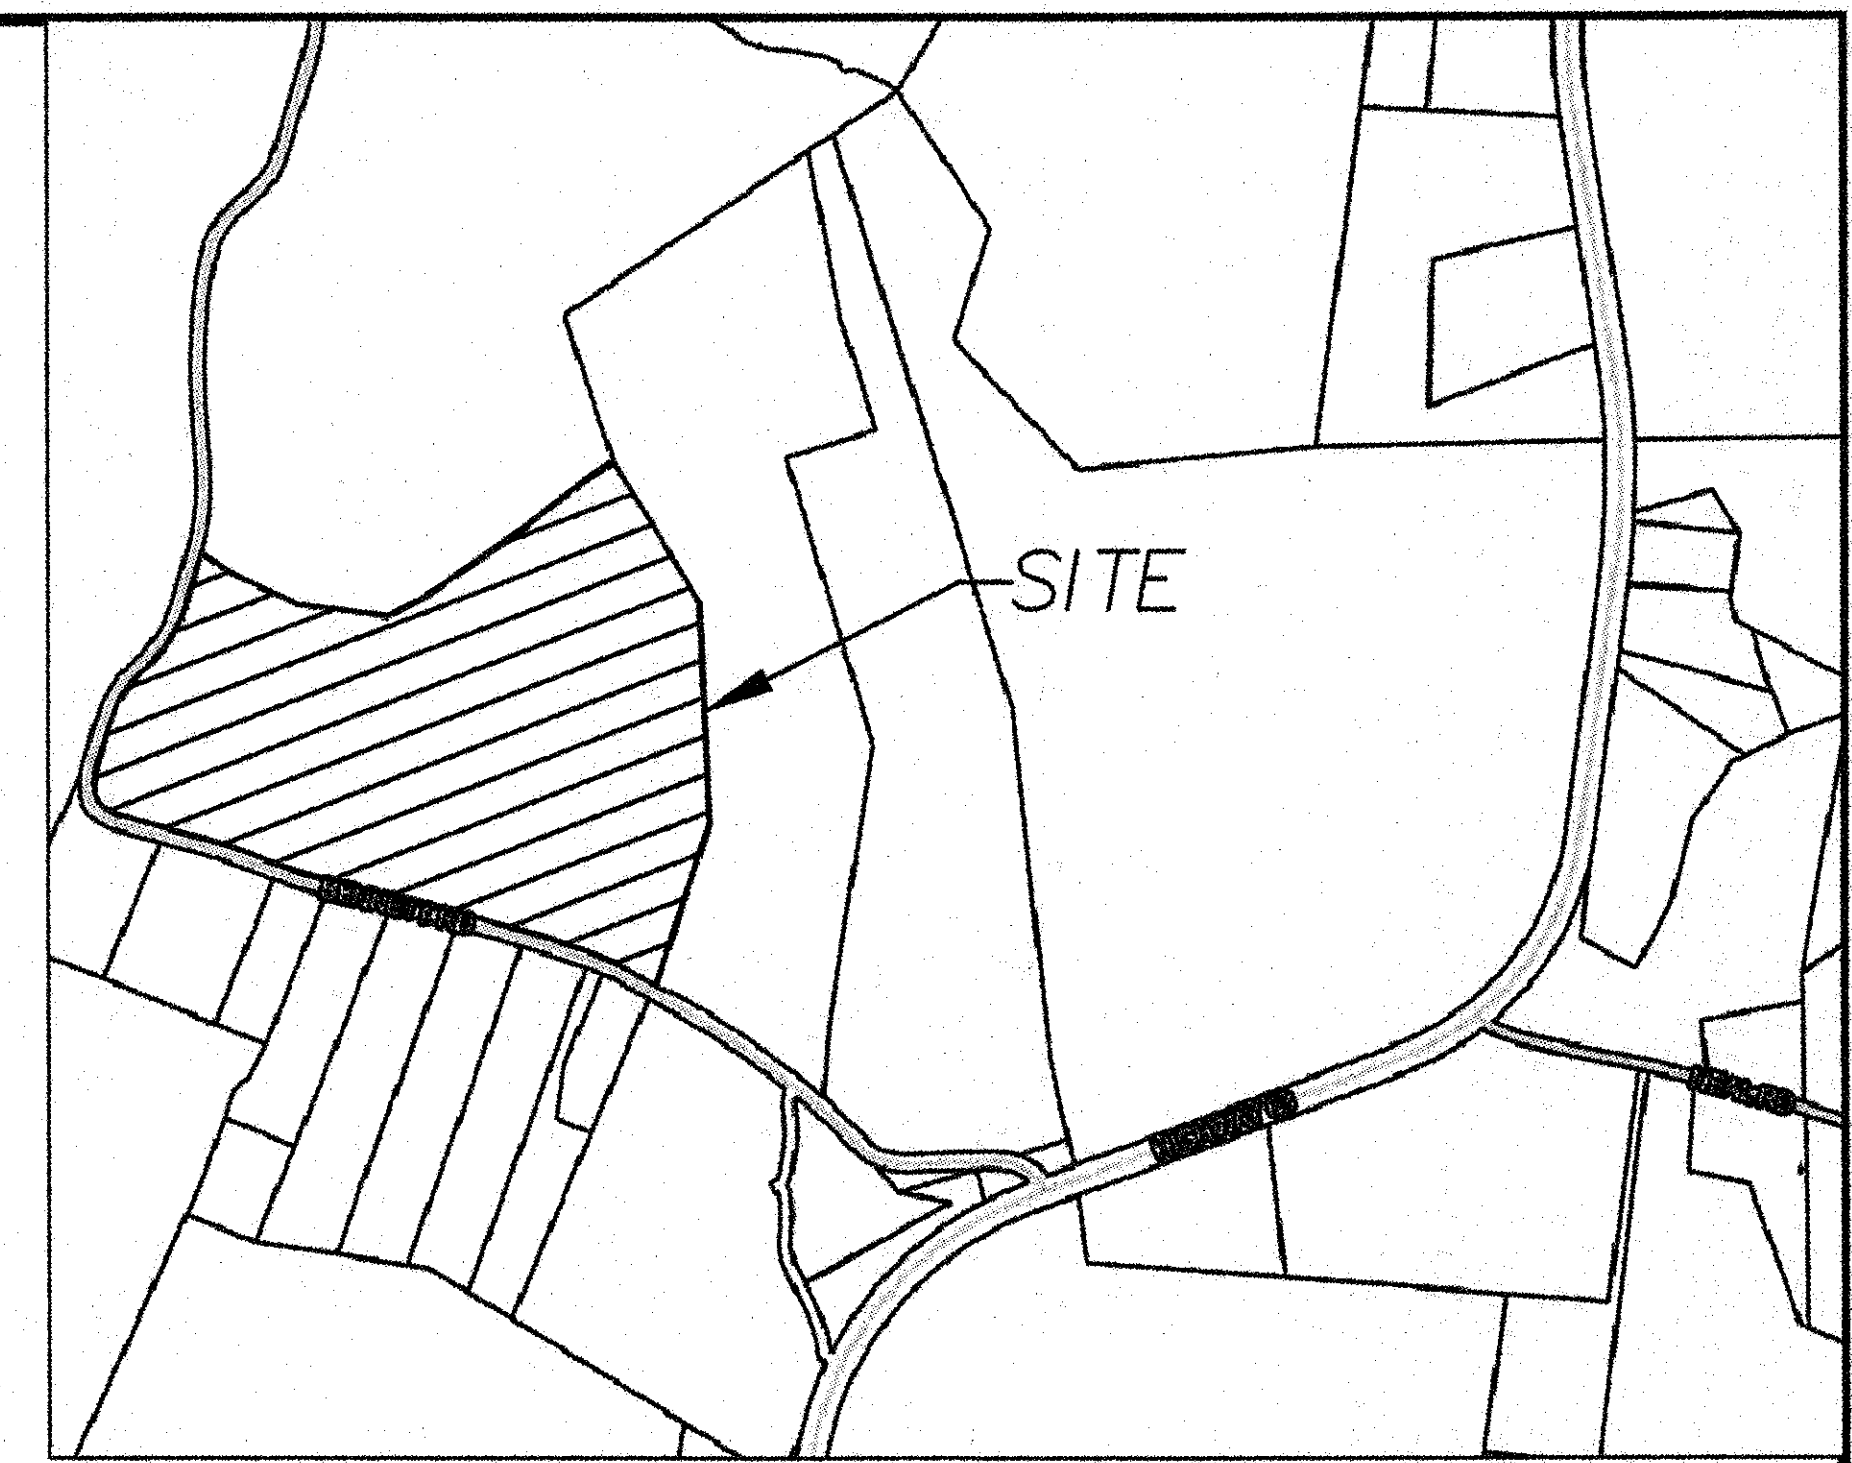


VICINITY MAP
(N.T.S.)

TRACT AREA:
TRACT 1: 7.290 AC.
TRACT 2: 5.003 AC.
TRACT 3: 5.011 AC.
TRACT 4: 5.019 AC.
TRACT 5: 5.000 AC.
TRACT 6: 5.368 AC.
TRACT 7: 5.000 AC.
TRACT 8: 5.000 AC.
TRACT 9: 5.000 AC.
TOTAL: 47.691 AC.
AREAS OF TRACTS 1-9 ARE CALCULATED TO CENTERLINE OF CARLAN CREEK.

N/F
MORGAN FAMILY TRUST
D.B. 484 P.G. 164
P.B. H P.G. 98

- PARCEL INFO:**
- TOTAL TRACT AREA: TRACT 1 AREA: 7.275 AC., TRACT 2 AREA: 5.003 AC., TRACT 3 AREA: 5.011 AC., TRACT 4 AREA: 5.019 AC., TRACT 5 AREA: 5.000 AC., TRACT 6 AREA: 5.368 AC., TRACT 7 AREA: 5.000 AC., TRACT 8 AREA: 5.000 AC., TRACT 9 AREA: 5.000 AC., TOTAL TRACT AREA: 47.691 AC.
 - CURRENT TAX PARCEL: B63 013
 - CURRENT ZONING: ARR
 - CURRENT OWNER: SUZANNE BASNAW LIFE ESTATE & JOHN ROGERS REMAINDERMAN
ADDRESS: 1789 BENNETT RD., HOMER, GA 30647
 - BUILDING SET BACKS: FRONT- 30', SIDE- 30', REAR- 30'
 - BANKS COUNTY WATER IS AVAILABLE.
 - BANKS COUNTY SANITARY SEWER IS NOT AVAILABLE.
 - COORDINATE SYSTEM USED WAS GA STATE PLANE WEST NAD83.

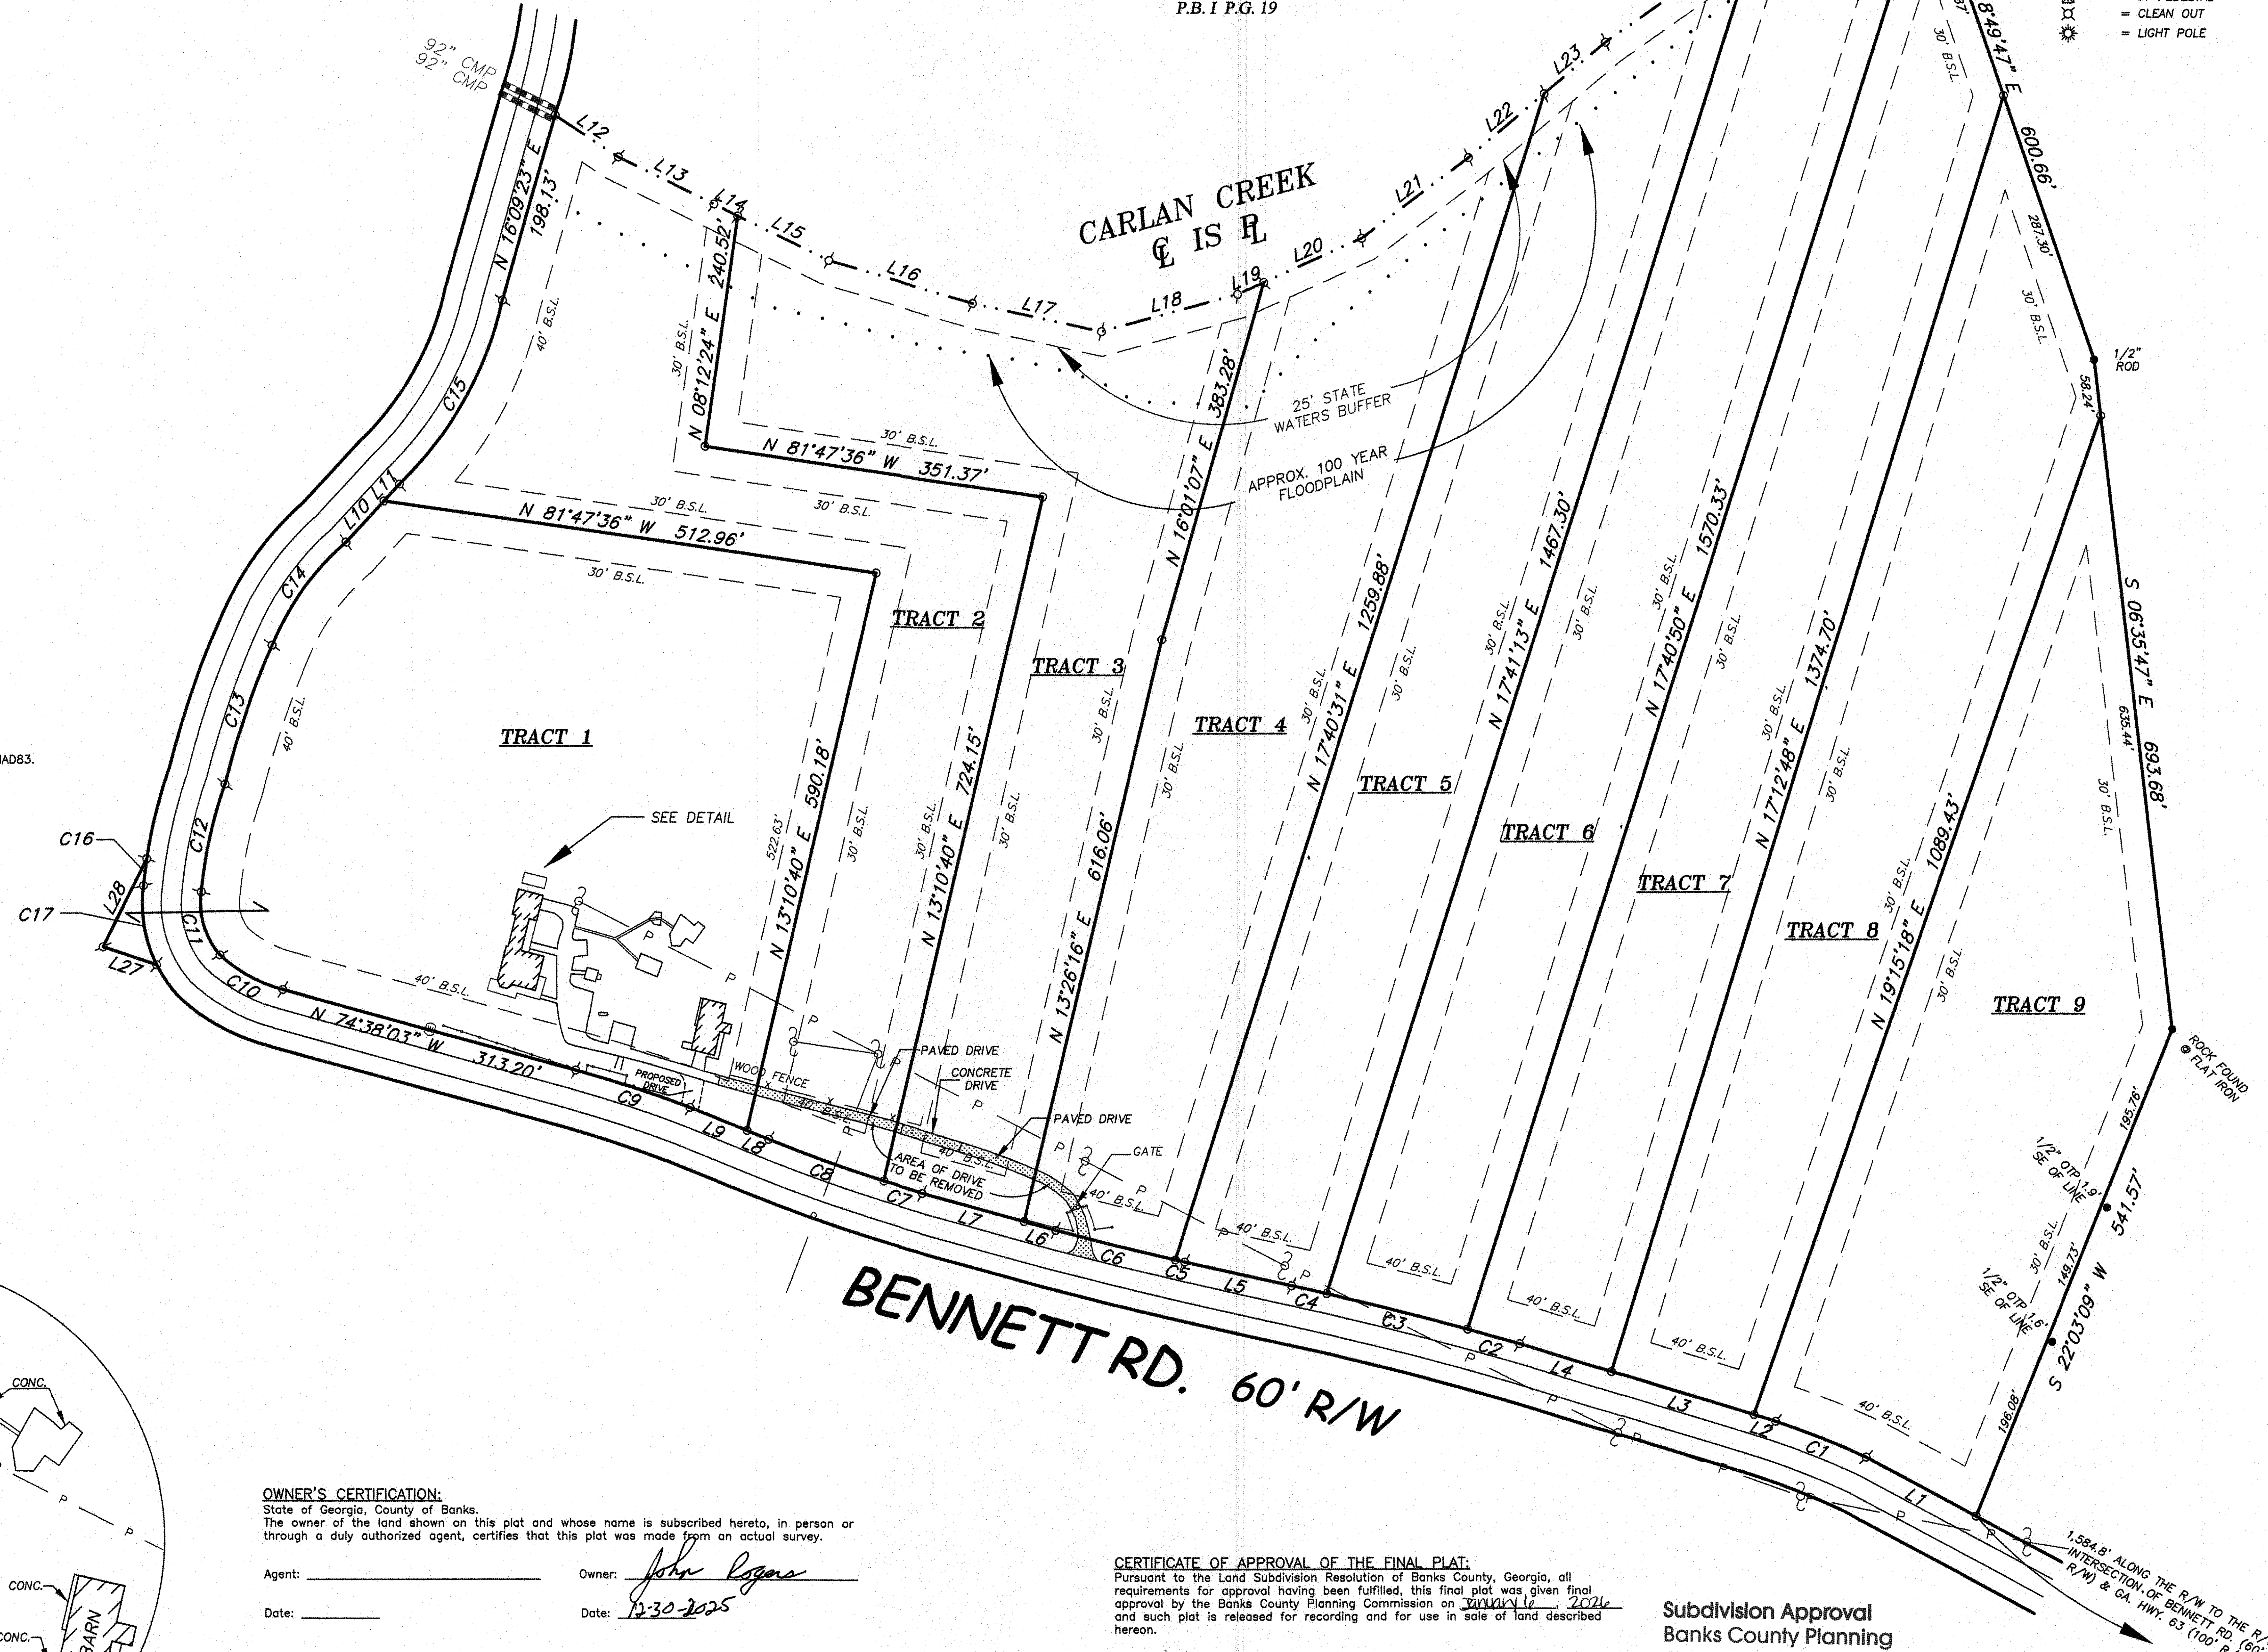

LINE	BEARING	DISTANCE
L1	N 61°45'41" W	128.84'
L2	N 72°55'36" W	230.82'
L3	N 72°55'36" W	153.74'
L4	N 72°55'36" W	98.21'
L5	N 77°23'41" W	112.82'
L6	N 74°37'50" W	33.91'
L7	N 74°37'50" W	108.86'
L8	N 68°18'06" W	24.15'
L9	N 68°18'06" W	63.97'
L10	N 42°41'52" E	53.63'
L11	N 42°41'52" E	23.80'
L12	S 56°37'51" E	77.94'
L13	S 63°51'51" E	109.69'
L14	S 64°10'51" E	27.25'
L15	S 64°10'51" E	104.30'
L16	S 73°44'51" E	153.65'
L17	S 77°43'51" E	135.98'
L18	N 74°33'09" E	145.65'
L19	N 65°54'09" E	29.56'
L20	N 65°54'09" E	110.48'
L21	N 53°10'09" E	137.92'
L22	N 49°53'09" E	102.22'
L23	N 49°53'09" E	82.15'
L24	N 54°57'09" E	150.86'
L25	N 54°57'09" E	12.50'
L26	N 49°02'09" E	188.84'
L27	N 71°17'47" W	58.12'
L28	N 26°37'13" E	101.01'

CURVE	RADIUS	ARC LENGTH	CHORD LENGTH	CHORD BEARING
C1	388.95'	100.44'	100.39'	N 68°22'43" W
C2	3690.45'	55.75'	55.75'	N 74°12'11" W
C3	3690.45'	150.01'	150.00'	N 75°48'01" W
C4	3690.45'	36.93'	36.93'	N 77°15'05" W
C5	4583.04'	9.95'	9.95'	N 77°04'47" W
C6	4583.04'	126.76'	126.76'	N 76°13'30" W
C7	1676.60'	41.15'	41.15'	N 75°17'44" W
C8	1676.60'	125.89'	125.86'	N 70°26'30" W
C9	1323.66'	123.91'	123.87'	N 71°55'50" W
C10	149.52'	74.71'	73.94'	N 61°11'14" W
C11	82.73'	69.96'	67.89'	N 16°10'17" W
C12	466.35'	113.42'	113.14'	N 12°30'54" E
C13	906.88'	151.56'	151.38'	N 18°51'12" E
C14	271.27'	131.88'	130.55'	N 35°47'31" E
C15	370.62'	220.73'	217.48'	N 29°18'55" E
C16	526.35'	27.93'	27.93'	S 07°11'44" W
C17	142.73'	83.50'	82.32'	S 09°17'19" E

OWNER'S CERTIFICATION:
State of Georgia, County of Banks.
The owner of the land shown on this plat and whose name is subscribed hereto, in person or through a duly authorized agent, certifies that this plat was made from an actual survey.


Agent: _____ Owner: *John Rogers*
Date: _____ Date: 12-30-2025

CERTIFICATE OF APPROVAL OF THE FINAL PLAT:
Pursuant to the Land Subdivision Resolution of Banks County, Georgia, all requirements for approval having been fulfilled, this final plat was given final approval by the Banks County Planning Commission on January 16, 2026, and such plat is released for recording and for use in sale of land described hereon.


Date: 1/16/26
[Signature]
Chairman, Banks County Planning Commission
Director of Planning

Subdivision Approval
Banks County Planning
Commission Office
Date: 1/16/26
Subdivision Type: CLASS II


REFERENCES:
OUR PLAT FOR JOHNNY RODGERS,
DATED SEP. 10, 2025.

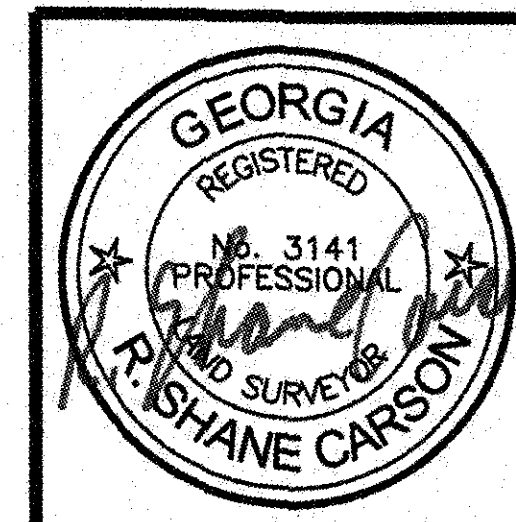

FINAL PLAT FOR:
JOHNNY RODGERS
1789 BENNETT RD.
208th G.M.D. BANKS COUNTY, GEORGIA
SCALE: 1" = 100' DATE: 12/18/25 FIELD WORK: 9/3/25
STRAIGHT LINE SURVEYING INC.
1121 TIMBER RIDGE RD.
WATKINSVILLE, GA. 30677
(706) 546-6622

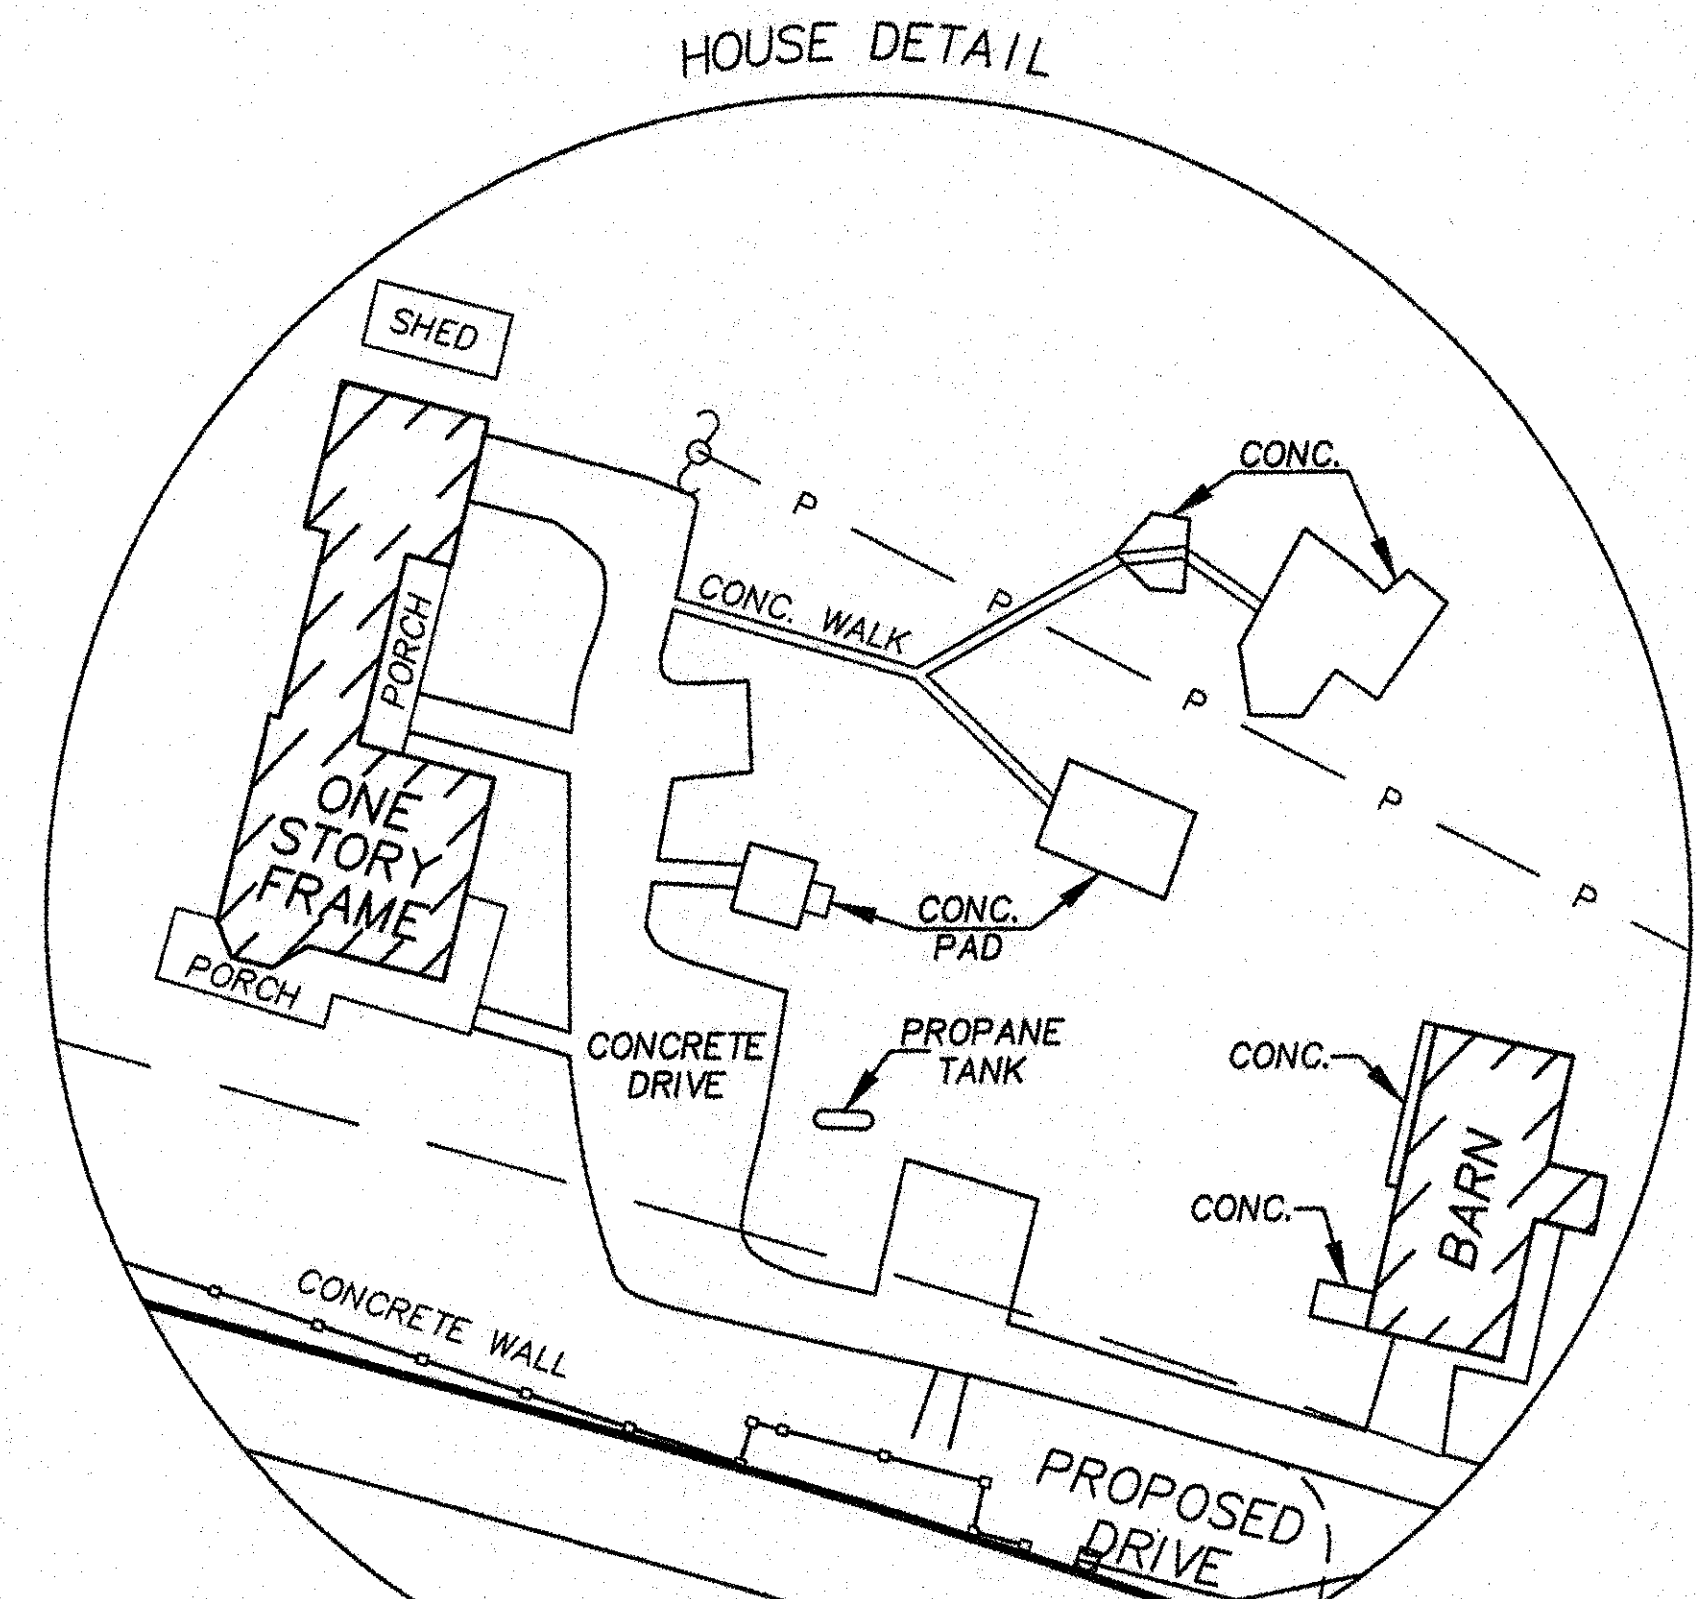

NOTE: A PORTION OF THE PROPERTY SHOWN HEREON IS IN A DESIGNATED FLOOD HAZARD AREA, ACCORDING TO THE F.I.R.M. NO. 130110C135A DATED DEC. 17, 2010

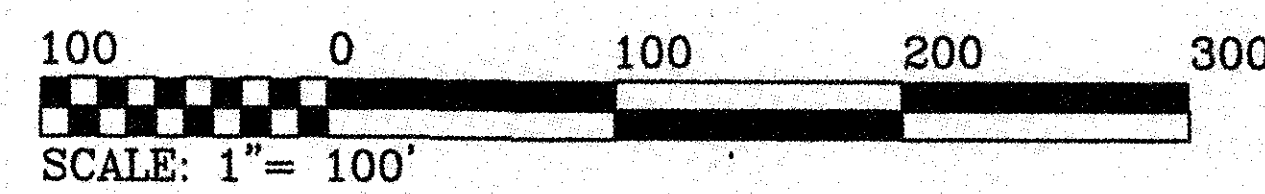

"Exhibit D"

Quality Builders 2/10 Warranty Program: The Seller is a member of Quality Builders Warranty Program and you will be provided with a Ten Year Limited Warranty Agreement in connection with the purchase of your home. The Seller's sole responsibility shall be limited to the terms and conditions set forth in the Quality Builders Limited Warranty Agreement. The Purchaser agrees to submit to and be bound by the dispute settlement procedures under the Limited Warranty Agreement. Seller makes no further warranties, expressed, general, limited or implied, including implied warranty of merchantability, implied warranty for particular purpose or implied warranty of habitability except as contained in the Quality Builders Limited Warranty Agreement.

Buyer Signature/Date

Buyer Signature/Date

"Exhibit E"

Walk Through/Orientation

Jackson EMC 706-367-5281

Is the electric company. Client may call and transfer over the phone on the day of closing. Service is required to be transferred within 48 hours post closing.

Banks County Water Department 706-677-2261

Is the water company. Client will have to transfer the service in person with proof of ownership (Settlement Statement from closing) post closing. Service is required to be transferred within 48 hours post closing.

1. **Warranties:** The heating, air conditioning, plumbing and electrical systems in the subject Property are guaranteed by the installers for a period of one year from the date of closing. The appliances are guaranteed by the manufacturer for one year. The One Year Builder Warranty as described more completely in the Warranty Handbook and is subject to the terms thereof. Landscaping: No Warranty Exists. The starter landscaping, including but not limited to shrubs, trees or grass areas, shall be complete the day of closing. Any further cultivation or fertilization shall be the homeowner's responsibility. Each lot shall have 8 pallets of sod installed. Purchaser acknowledges no warranty exists as to drainage and water flow affecting said property, except for compliance with governmental codes. All warranty items shall be dealt with using the criteria as spelled out in Seller's Warranty Program. No Warranty exists, either expressed or implied other than those described in the warranty program offered by Seller. Seller shall enroll Buyer in Warranty Program on closing date. **Purchaser acknowledges that the real-estate company, including designated subdivision agents are not authorized to handle warranty issues in any matter - written or verbal post closing.**
2. **Items not warranted post closing** (Scratches & Tears in flooring, scratches and/or cracks in countertops, scratches and dings in tubs and showers, small cracks in concrete, landscaping.
3. **1 Year warranty:** Buyer shall receive the 1 year warranty at the time of closing along with the warranty handbook and list of major subcontractors to be contacted concerning warranty.
4. **Warranty Protocol:**
 - ✓ Refer to warranty handbook to ensure warranty item coverage
 - ✓ Refer to subcontractor list given at closing. Call subcontractor in which each warranty items is associated with.
 - ✓ If warranty item is not associated with any of the subcontractors listed on the list, Complete the warranty form inside the warranty handbook (Reference-Page, Paragraph and describe issue) and mail the warranty via certified mail.
5. **1/8 or 2/10 warranty:** Buyer will be enrolled in the structural warranty program at the time of closing. Buyer will receive the warranty booklet at the time of closing. Buyer will receive a validation sticker in the mail on a post card approximately 90 post closing. This warranty is only in effect for years 1/8 or 2-10 depending on warranty enrolled at closing.
6. **No walk throughs will be performed post closing.**
7. **Termite Bond:** Buyer shall receive a 1 year termite bond at closing. Baiting stations have been installed in the ground surrounding the home. Buyer shall have the right to extend the termite coverage at buyer's expense at the end of the 1 year bond given at closing.

8. Walk Through:

Buyer
Initials

Buyer
Initials

- ✓ Only Buyers listed on the purchase and sales agreement are allowed to attend the walk through/orientation along with buyer's real estate agent.
 - ✓ **Only Buyers** shall be allowed to choose any items of concern. (Agents or legal representatives are not allowed to choose any items of concern.)
 - ✓ Only cosmetic items that can viewed from 6ft. away are constituted as items that will be addressed by the building company to be repaired.
 - ✓ All walk through items agreed upon between seller and buyer will be completed preclosing.
 - ✓ All parties acknowledge that the Real Estate agent performing the walk through has no authority to authorize repairs or warranty items.
 - ✓ All parties acknowledge that any items of concern will be noted on a walk through form provided by the listing agent. Walk through form will be presented to the builder and or superintendent to make all decisions concerning items requested to be repaired.
 - ✓ Listing agent shall inform selling agent or buyer in writing as soon as possible of any items that seller does not agree to repair.
 - ✓ COMPLETION, ORIENTATION/WALK THRU AND FINAL INSPECTION:
 - ✓ Purchasers acknowledge that the "Walk-Thru/Customer Orientation" is to be scheduled by Seller's Representative. The "Walk-Thru/Customer Orientation" shall be scheduled with Seller's representative. Purchaser acknowledges that Seller will make its best effort to complete all of the items specified in the agreed upon "Walk Through List" on a timely basis & as soon as reasonably possible, but the fact that any repairs, touchups or adjustments are incomplete shall not constitute a valid reason for Purchaser's failure to close. Any repairs or corrections shall be agreed upon by the Seller. Seller shall complete the construction of the premises in a good, substantial & workman-like manner, according to the specifications for Seller's type house known as _____. The premises shall be completed in accordance with all applicable governmental regulations, ordinances and codes. At the Walk-Thru/Customer Orientation, prior to closing, Purchaser may withdraw from this agreement if dissatisfied and subject to other terms of this agreement, earnest money shall be refunded. Seller retains the right to agree to any repair request, and if it is determined by Seller that he will be unable to satisfy said Purchaser, then Seller at his option may declare the entire agreement null and void and earnest money shall be refunded to Purchaser, return of earnest money shall serve as full liquidated damages to the Purchaser. Only Purchaser, legal representation and/or Licensed and Insured Home Inspector shall be present for the "Walk-Thru/Customer Orientation." Only the Purchaser shall have the right to request items to be completed during the Walk-Thru/Orientation."
9. Only listing agent shall have the authority to perform the walk/through orientation.
10. **Home Inspectors:** If Buyer hires a Home Inspector, the Inspector must be licensed in Georgia, and must register and provide the Sales Office with a copy of their Liability Insurance Policy and workers compensation prior to inspection. All home inspections shall be performed pre walk through and pre closing. Items agreed upon for repair shall be listed in an amendment to the purchase and sales agreement sign by all parties.
11. Listing agent shall inform all parties of walk through time and date when home is 100% complete.
12. Closing date and time will be scheduled post walk through dependent upon time allowance needed for repairs agreed upon by all parties.
13. Buyer shall have a 2nd walk through prior to closing to ensure any and only repair items agreed upon by all parties have been completed pre closing.
14. Buyer will be required to sign a 100% satisfaction form at the time of closing. This form states that all walk through items have been fully satisfied.

15. All parties acknowledge that pre walk through inspections are not allowed unless performed by a licensed and insured home inspector.
16. *Emails sent or received , phone conversations and/or text messages shall neither constitute acceptance of conducting transactions via electronic means nor create a binding contract until and unless a written contract or amendment is signed by all parties*
17. *All money to include wires from lender and/or buyer must be received, funding number distributed from the lender, and all documents must be signed in order for keys to be given at closing.*

Buyer: _____

Buyer: _____

BR Homes, LLC

Seller: _____

Georgia Realty Group, LLC

Listing Agent: _____

Selling/Buyer Agent: _____



CLOSING ATTORNEY ACTING AS HOLDER OF EARNEST MONEY

EXHIBIT " F "

[Closing Attorney must still consent to serve as Holder using F511]



2026 Printing

This Exhibit is part of the Agreement with an Offer Date of _____ for the purchase and sale of that certain property known as: _____ **Homer** _____, Georgia **30547** _____ ("Agreement").

1. **Closing Attorney Shall Act as Holder.** The Closing Attorney named in this Agreement shall be the Holder of the earnest money and other trust funds referenced in this Agreement subject to the Closing Attorney timely: a) agreeing to serve; b) signing the appropriate documents; and c) timely delivering the same to Buyer and Seller as more particularly described below.
2. **Buyer Must Timely Deliver Certain Documents to Closing Attorney Acting as Holder of Earnest Money.** When the Closing Attorney has been named as Holder in the Agreement, Buyer must deliver to Closing Attorney within two (2) business days from the Binding Agreement Date: a) the fully-signed and executed Agreement in its entirety ("Entire Contract"); and b) a copy or copies of the Escrow Agreement (F511) for the Closing Attorney to sign agreeing to become the Holder. Buyer must similarly deliver to Holder all amendments to the Entire Contract within two (2) business days of the date that the Amendment becomes binding.
3. **Closing Attorney Must Agree to Become Holder Within Five (5) Business Days of Receiving Entire Contract.** The Closing Attorney named as Holder shall not become the Holder unless within five (5) business days from the date that the Closing Attorney receives the Entire Contract, the Closing Attorney has: a) countersigned the Agreement of Closing Attorney to serve as Holder (GAR Form F511, and sometimes referred to as "Escrow Agreement") without change or modification so except for filling in the blanks contained therein; and b) delivered the same to Buyer and Seller. When this occurs, Closing Attorney's rights and duties as Holder and the timeframe for completing the same shall commence.
4. **Rights and Duties of Closing Attorney Acting as Holder.** Notwithstanding any provision to the contrary contained in the Agreement, Closing Attorney acting as Holder shall have all of the pre-printed rights and duties of Holder set forth in the GAR Purchase and Sale Agreement (a copy of which is incorporated herein by reference), regardless of whether such rights and duties are set forth in this Agreement. In the event of a conflict between this Agreement and the pre-printed right and duties of Holder set forth in the GAR Purchase and Sale Agreement, the latter shall control unless otherwise agreed to in writing by Buyer, Seller, and Holder. In the event the transaction does not close, Closing Attorney shall not have a right to deduct any of attorney's costs or fees pertaining to the Closing from the earnest money or other trust funds being held by Closing Attorney, except as may be provided elsewhere herein. Buyer and Seller acknowledge and agree that the fact that the closing attorney may represent a real estate brokerage firm or firms involved in the transaction or regularly close real estate transactions involving a particular broker or agent of the broker shall not prevent the closing attorney from fully performing its duties hereunder, including, but not limited to disbursing earnest money based upon a reasonable interpretation of this Agreement.
5. **Earnest Money Must Be Paid to Closing Attorney Acting as Holder by Wire Transfer.** Buyer shall be responsible for paying all earnest money and other Buyer trust funds to the Closing Attorney acting as Holder by wire transfer of immediately available funds or by such other method deemed acceptable and/or required by Closing Attorney, as the case may be.
6. **Failure of Closing Attorney to Become Holder.** If the Closing Attorney named as Holder has not become Holder because the Closing Attorney rejects being the Holder or fails to timely become Holder, then: a) the Alternate Holder named below, who must be a broker in this transaction, shall automatically become the Holder instead of the Closing Attorney; b) all parties consent to the earnest money being paid or transferred to the Alternate Holder; and c) all parties shall cooperate with one another to sign any documents required to accomplish the same. The signature of the Alternate Holder to the Agreement at the time it is first signed shall be deemed consent of the Alternate Holder to serve as Holder. The Alternate Holder's duties and the timeline for performing those duties shall commence when the Alternate Holder becomes the Holder.
7. **Alternate Holder.** The Buyer must immediately notify all parties if the Closing Attorney fails to become Holder. The Alternate Holder, who must be a broker in this transaction, shall be Georgia Realty Group, LLC. In the event an Alternate Holder is not named, the Alternate Holder shall be the Buyer's Broker.
8. **Closing Attorney Holding Earnest Money in All-Cash Transaction.** In an all-cash transaction where the Closing Attorney is representing the Buyer or Seller, the Closing Attorney can hold the earnest money (and other trust funds), but in the event of a dispute between the parties regarding the disbursement of the funds, the Closing Attorney shall not disburse the funds based upon a reasonable interpretation of the Agreement. Instead and notwithstanding any provision to the contrary contained in this agreement, in the event of a dispute regarding the earnest money in an all-cash transaction where the Closing Attorney is representing the Buyer or Seller, the only remedy available to the Closing Attorney to resolve the dispute regarding the disbursement of earnest money shall be to interplead the funds into a court of competent jurisdiction.
9. **Notices To and From Holder.** The Notice procedures in the Agreement shall control with regard to all Notices to and from Holder. Holder's contact information is set forth in signature pages to this Agreement.
10. **Closing Attorney's Contact Information.** The Closing Attorney named below shall be the Holder in this transaction. If an individual attorney who works for a law firm is named as the Closing Attorney herein, all parties agree that the law firm shall technically be the Closing Attorney.

Closing Attorney: Kaye & Piland, LLP
Address: 258 N. Broad Street
Winder, GA 30680
Phone Number: 770-867-4939
Fax Number: _____
Email: becca@kayeandpiland.com

Buyer's Initials: _____

Seller's Initials: _____



INSTRUCTIONS TO CLOSING ATTORNEY



2026 Printing

RE: Purchase and Sale Agreement between _____ ("Buyer") and
BR Homes, LLC _____ ("Seller") dated _____

for Property located at _____.

For and in consideration of Ten Dollars (\$10.00) and other good and valuable consideration, the receipt and sufficiency of which is hereby acknowledged, the undersigned Buyer's Broker and Seller's Broker hereby confirm the compensation for professional brokerage services ("Compensation") to which they will be entitled upon the Closing of the above-referenced transaction and direct the Closing Attorney to pay these amounts at Closing from the sales proceeds.

1. **Compensation Paid by Seller to Seller's Broker.** The Compensation paid by Seller to Seller's Broker in this transaction shall be as set forth below: *[The boxes not checked shall not be part of this Agreement.]*

☒ Six percent (6 %) of the purchase price;

☐ \$ _____;

☐ (other) _____.

2. **Compensation Shared by Seller's Broker with Buyer's Broker.** Such Compensation is a portion of the Compensation paid by Seller to Seller's Broker above. The Compensation paid by Seller's Broker to Buyer's Broker in this transaction shall be as set forth below: *[The boxes not checked shall not be part of this Agreement.]*

☒ Three percent (3 %) of the purchase price;

☐ \$ _____;

☐ (other) _____.

3. **Compensation Paid by Seller to Buyer's Broker.** The Compensation to be paid by the Seller to Buyer's Broker in this transaction shall be as set forth below: *[The boxes not checked shall not be part of this Agreement.]*

☐ _____ percent (_____ %) of the purchase price;

☐ \$ _____;

☐ (other) _____.

4. **Compensation Paid by Buyer to Buyer's Broker.** The Compensation paid by Buyer to Buyer's Broker in this transaction shall be as set forth below: *[The boxes not checked shall not be part of this Agreement.]*

☐ _____ percent (_____ %) of the purchase price;

☐ \$ _____;

☐ (other) _____.

5. **General Provisions Applicable to This Agreement.**

A. Neither Broker shall have a claim for Compensation against the other Broker in the event the Closing does not occur.

B. Notwithstanding the above, signing this Agreement shall not, unless otherwise specifically provided for herein, waive or limit the right of the Buyer's Broker or Seller's Broker to challenge, after the Closing, either the entitlement to, or the amount of any compensation paid or not paid hereunder, or to assert any claim or seek arbitration regarding the same.

C. The Closing Attorney is directed to show the above-referenced Compensation on the settlement statement and to collect the same as pre-condition to the parties closing on the purchase and sale of real property, so long as the same is permitted by the Buyer's mortgage lender, if any.

D. For purposes herein, the use of the term "Broker" shall include Broker's affiliated licensees.

E. If a licensee signs this Instructions to Closing Attorney form on behalf of a Broker, such licensee warrants that they have the authority to sign on behalf of and bind their Broker.

6. Further Directions to Closing Attorney.

The Seller's Broker and the Buyer's Broker hereby direct the Closing Attorney to disclose on the settlement statement for the above-referenced transaction the following referral fees and/or rebates they will be paying at the Closing of said transaction.

A. Seller's Broker. Amount of Fees and/or Rebates being paid by Seller's Broker shall be set forth below: *[The boxes not checked shall not be part of this Agreement.]*

- ☐ _____ percent (_____%) of the purchase price;
☐ \$ _____;
☐ (other) _____.

Person or Entity to Whom Fees and/or Rebates are being Paid: _____

B. Buyer's Broker. Amount of Fees and/or Rebates being paid by Buyer's Broker shall be set forth below: *[The boxes not checked shall not be part of this Agreement.]*

- ☐ _____ percent (_____%) of the purchase price;
☐ \$ _____;
☐ (other) _____.

Person or Entity to Whom Fees and/or Rebates are being Paid: _____

SPECIAL STIPULATIONS: The following Special Stipulations, if conflicting with any preceding paragraph or any exhibit or addendum hereto shall control:

☐ Additional Special Stipulations (F246) are attached.

Buyer Brokerage Firm

Broker/Affiliated Licensee Signature Date

Broker's Phone#

Broker's FAX#

REALTOR® Membership

If Buyer is paying Buyer's Broker's Compensation as referenced in Section 4, Buyer hereby signs this Agreement to reflect Buyer's consent to payment of Compensation to be made by Buyer to the Buyer's Broker.

Buyer's Signature Date

Buyer's Signature Date

☐ Additional Signature Page (F267) is attached.

Georgia Realty Group, LLC

Seller Brokerage Firm

Broker/Affiliated Licensee Signature Date

Broker's Phone# **770-480-6983**

Broker's FAX#

AAR

REALTOR® Membership

If Seller is paying Buyer's Broker's Compensation as referenced in Section 3, Seller hereby signs this Agreement to reflect Seller's consent to payment of Compensation to be made by Seller directly to the Buyer's Broker.

Seller's Signature Date

Seller's Signature Date

☐ Additional Signature Page (F267) is attached.